



SECTION 1  
Scale= 3/4" = 1'-0" A-303

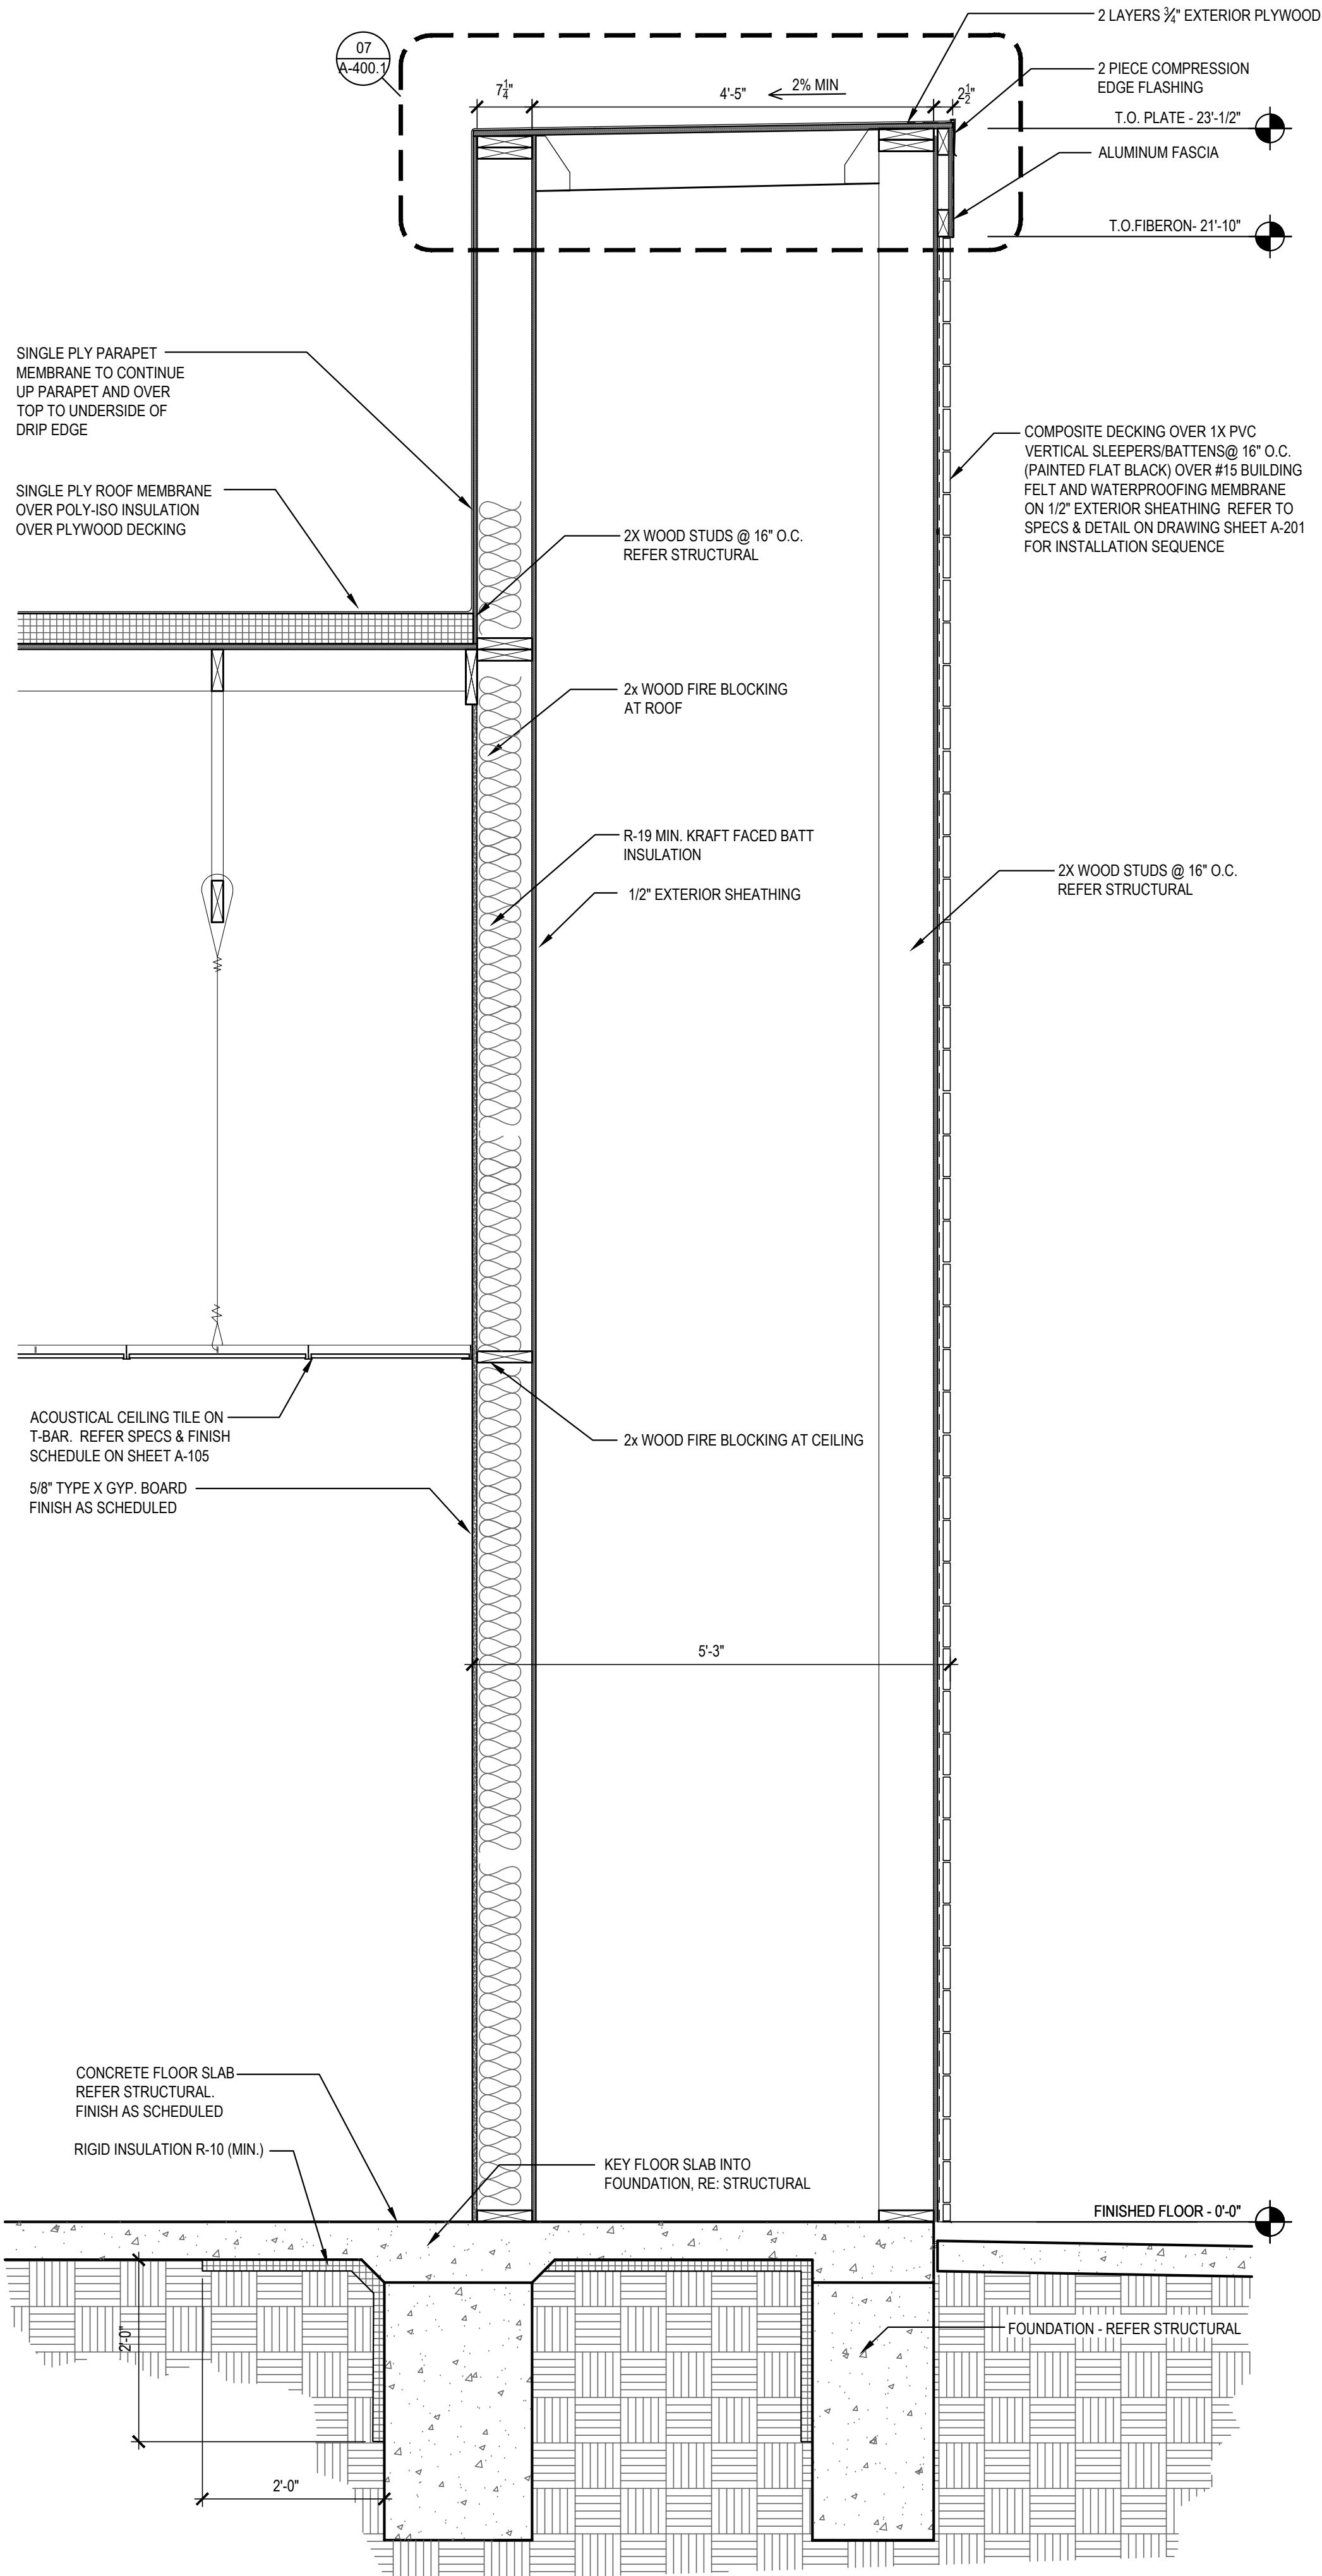

SECTION 2  
Scale= 3/4" = 1'-0" A-303

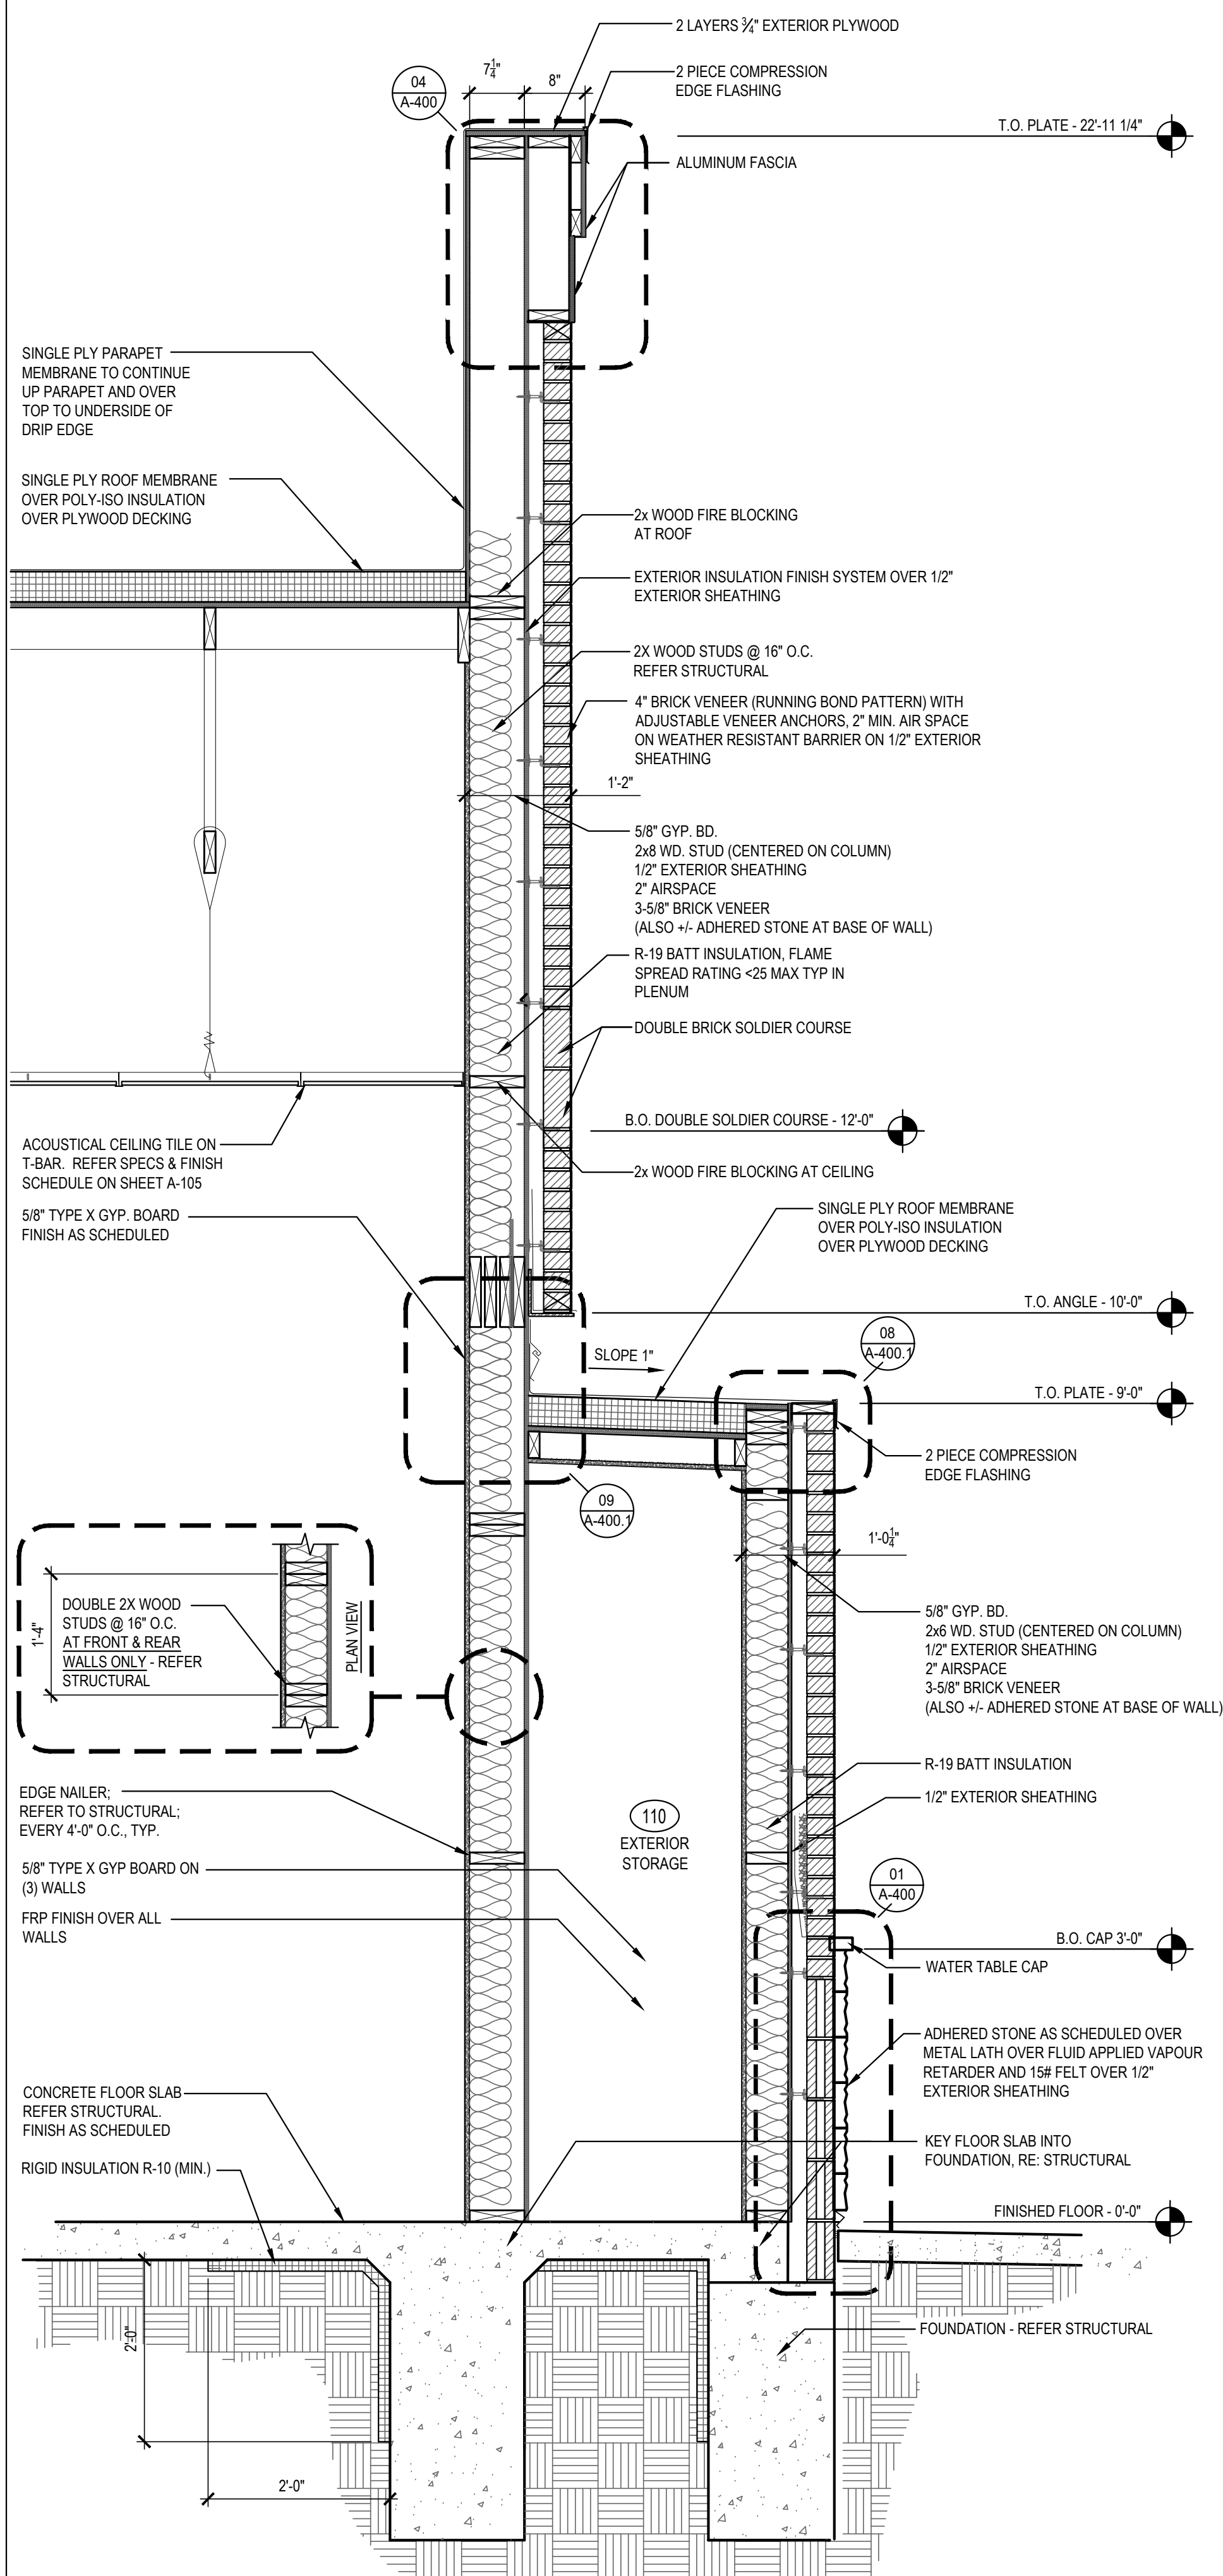

SECTION 3  
Scale= 3/4" = 1'-0" A-303



PANDA EXPRESS, INC.  
1683 Walnut Grove Ave.  
Rosemead, California  
91770  
Telephone: 626.799.9898  
Facsimile: 626.372.8288


All ideas, designs, arrangement and plans indicated or represented by this drawing are the property of Panda Express Inc. and were created for use on this specific project. None of these ideas, designs, arrangements or plans may be used by or disclosed to any person, firm, or corporation without the written permission of Panda Express Inc.

REVISIONS:

ISSUE DATE:

DRAWN BY: CSW

PANDA PROJECT #: DXXXX  
ARCH PROJECT #: JCOT20-XXXX

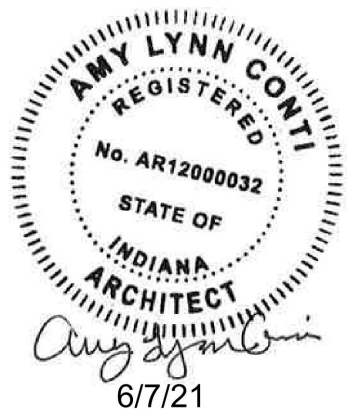

**NORR**  
ARCHITECTS • INTERIORS • PLANNING

PANDA EXPRESS

TRUE WARM & WELCOME  
STREET ADDRESS  
CITY, STATE, ZIP

A-303

WALL SECTIONS

TRUE WARM & WELCOME 2300 R5