



WALL SECTION 3  
Scale= 3/4" = 1'-0" A-301

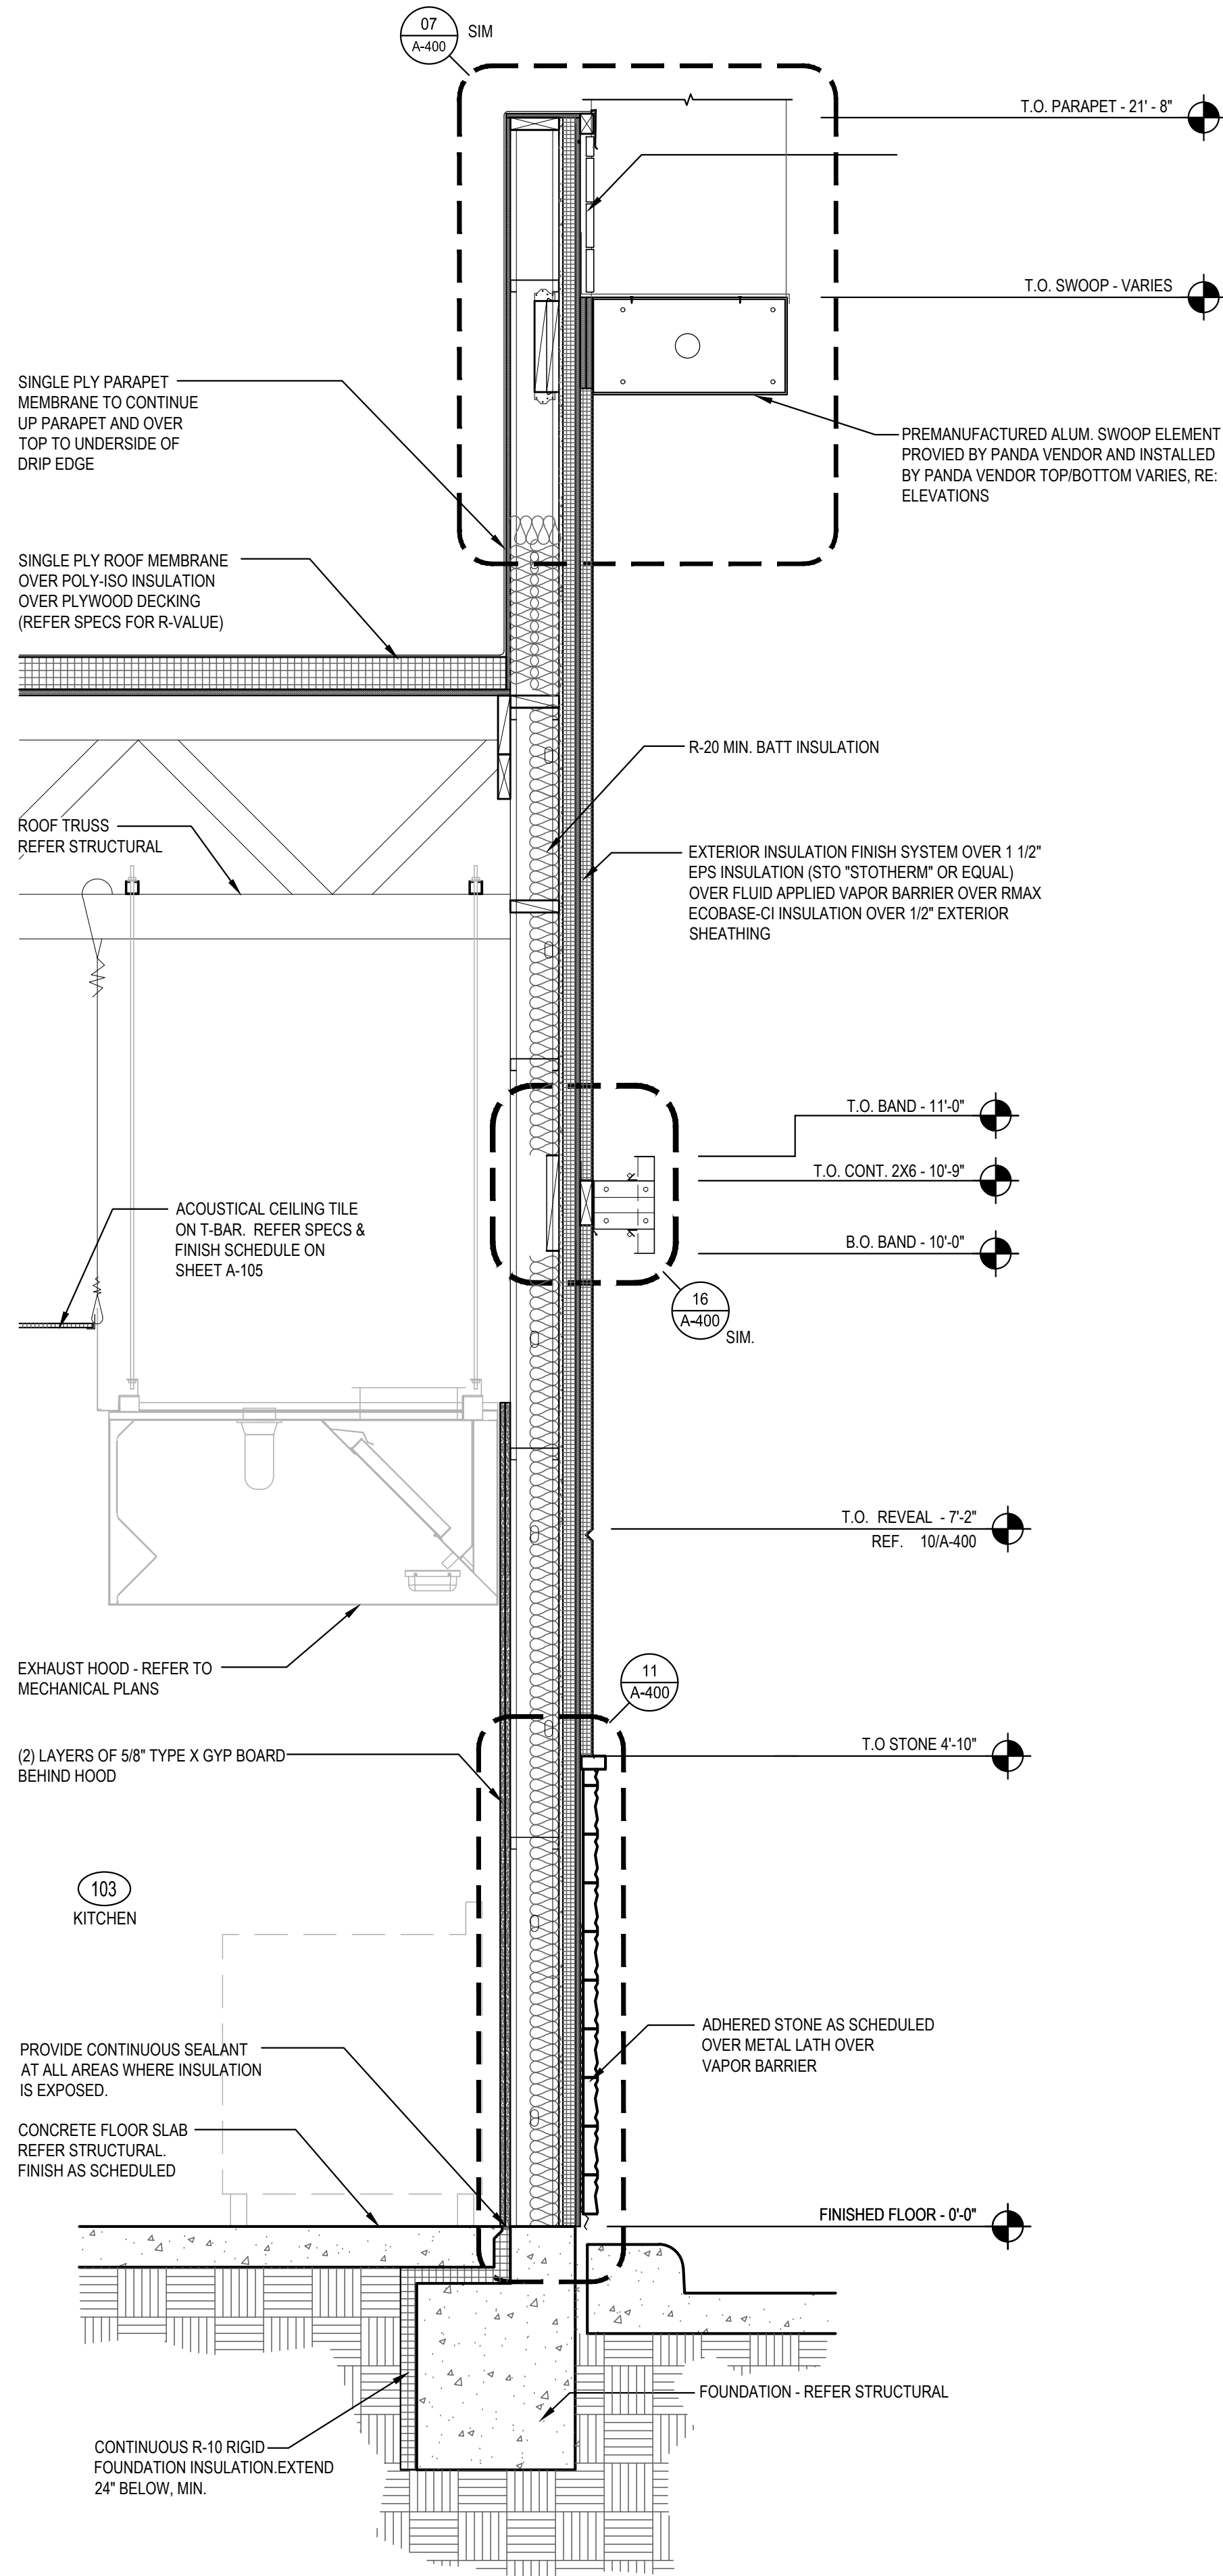

WALL SECTION 2  
Scale= 3/4" = 1'-0" A-301

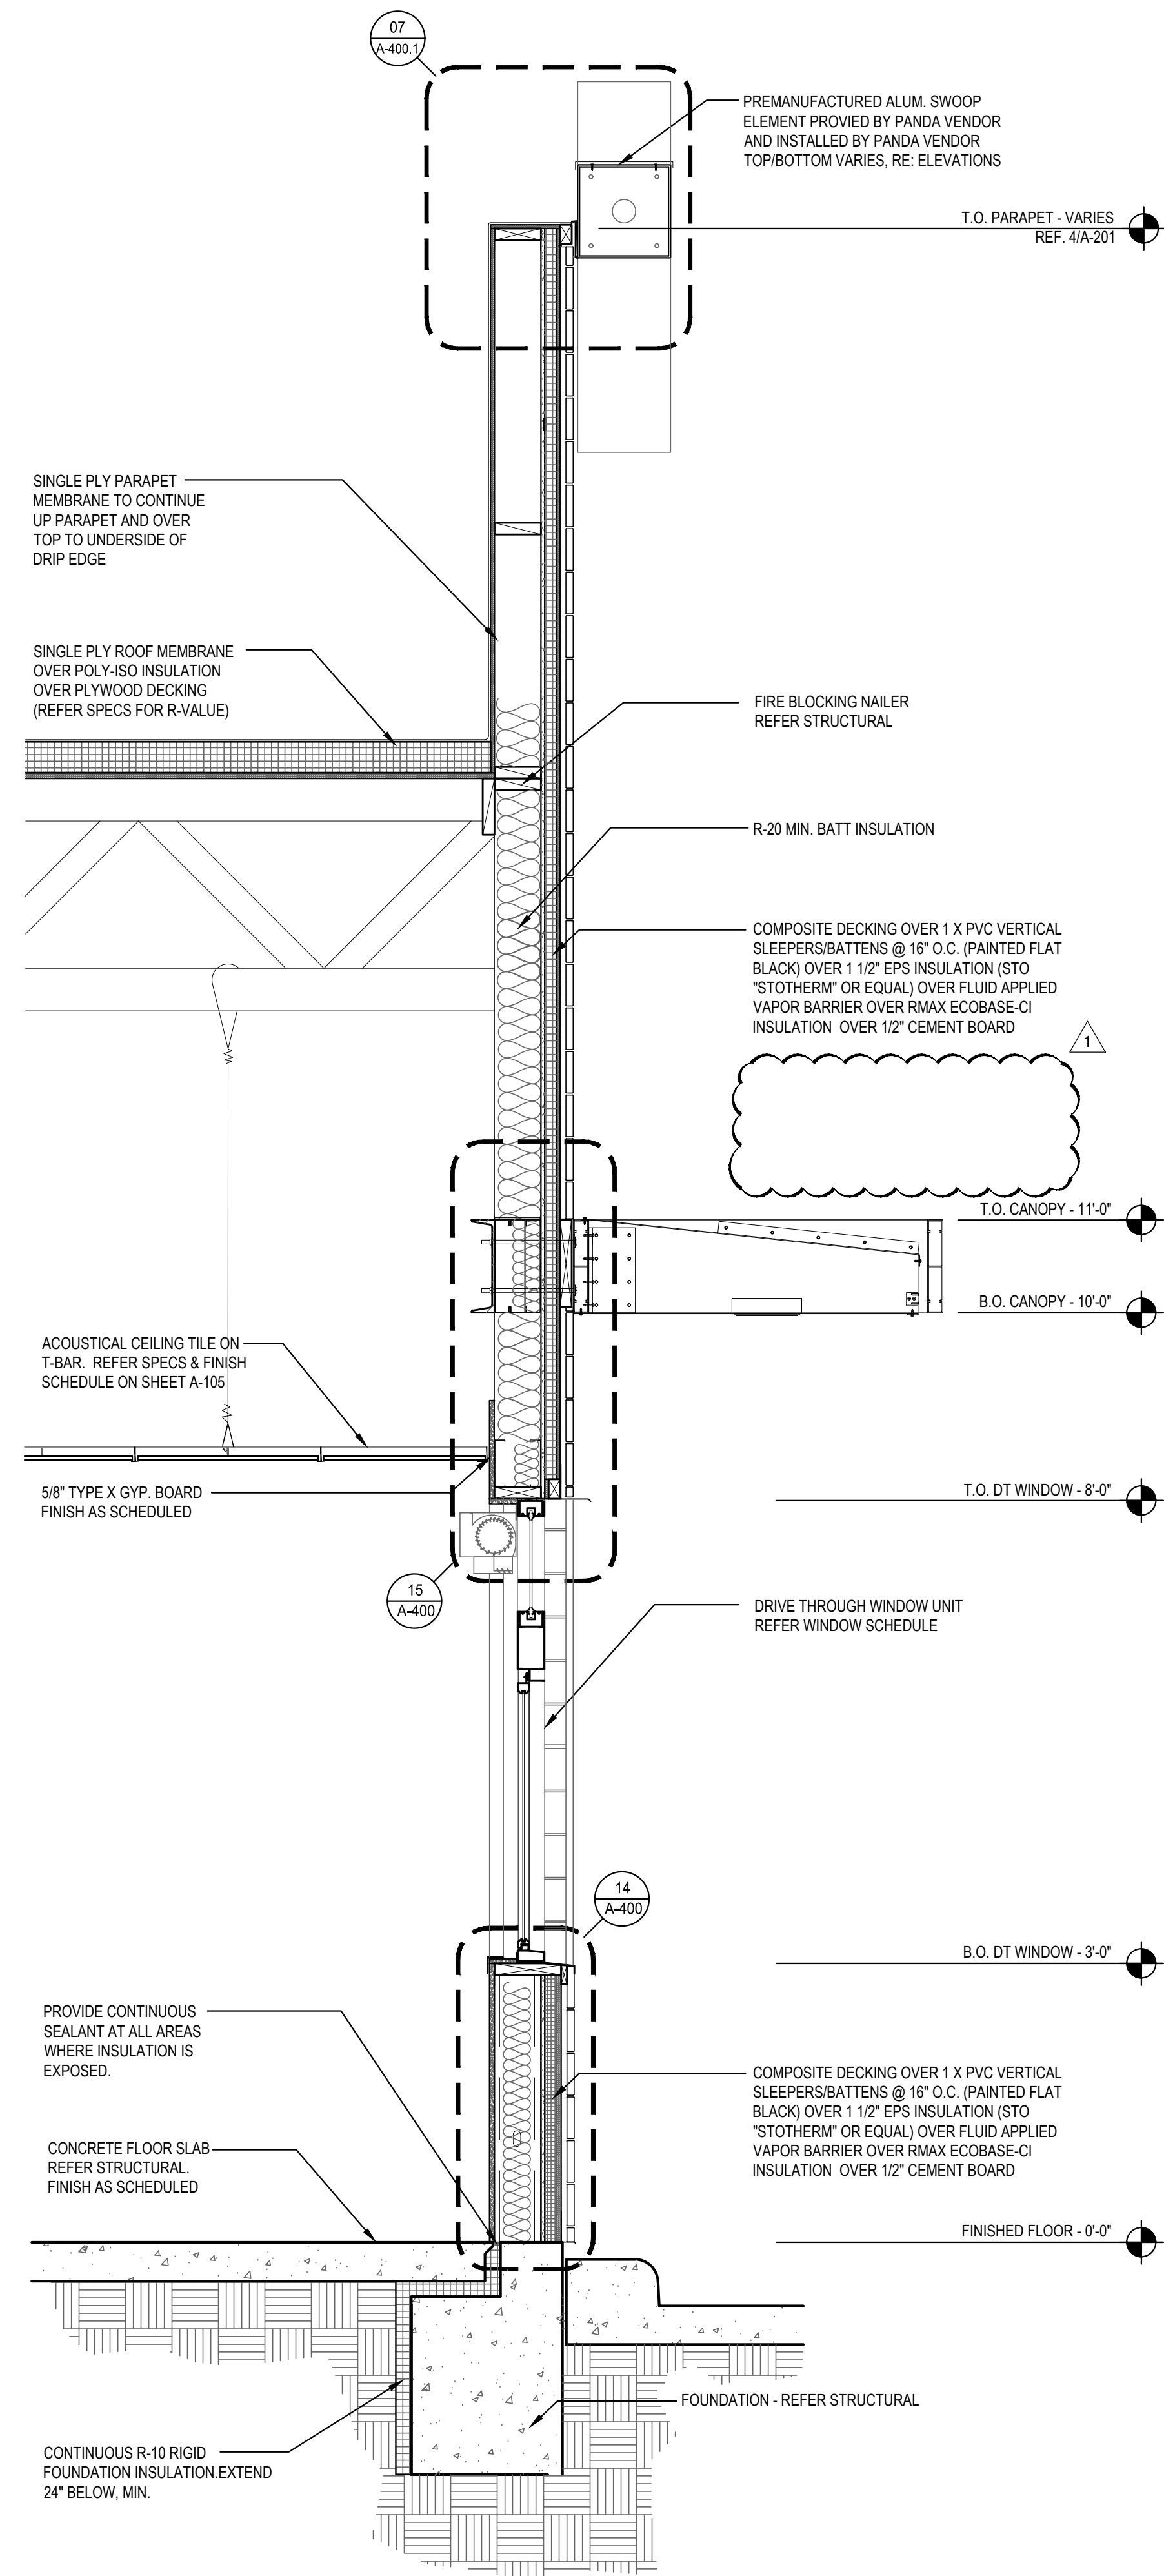

WALL SECTION 1  
Scale= 3/4" = 1'-0" A-301



PANDA EXPRESS, INC.  
1683 Walnut Grove Ave.  
Rosemead, California  
91770  
Telephone: 626.799.9898  
Facsimile: 626.372.8288


All ideas, designs, arrangement and plans indicated or represented by this drawing are the property of Panda Express Inc. and were created for use on this specific project. None of these ideas, designs, arrangements or plans may be used by or disclosed to any person, firm, or corporation without the written permission of Panda Express Inc.

REVISIONS:		
OWNER REVISIONS	01-30-23	


ISSUE DATE:		
ISSUE FOR PERMIT	10-20-22	
ISSUE FOR BID	01-30-23	

DRAWN BY: AE/SS

PANDA PROJECT #: D23503  
PANDA STORE #: -  
ARCH PROJECT #: 261-443

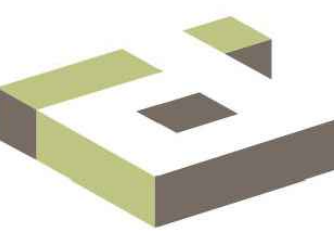

idGROUP

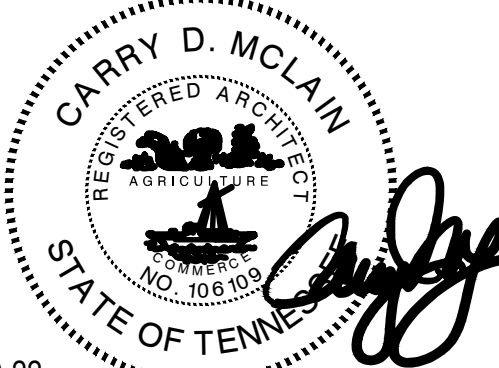

10-20-22

PANDA EXPRESS

PANDA HOME 2600  
NORTH RIVERSIDE DR & 2ND ST.  
CLARKSVILLE, TN 37040

A-301

WALL SECTIONS

PANDA HOME 2600 R4

ISSUE FOR BID 01-30-2023

ISSUE FOR BID 01-30-2023