


Revisions

THRU ADDENDUM	"A"
01/20/2022	
ADDENDUM "A"	4.26.2022
EQUIP. UPDATE	06.24.2022
SITE PLAN UPDATE	12.23.2022


PROJECT DATE	01/07/2022
Drawn By	CDK
Checked By	GRL
Sheet No.	

A405

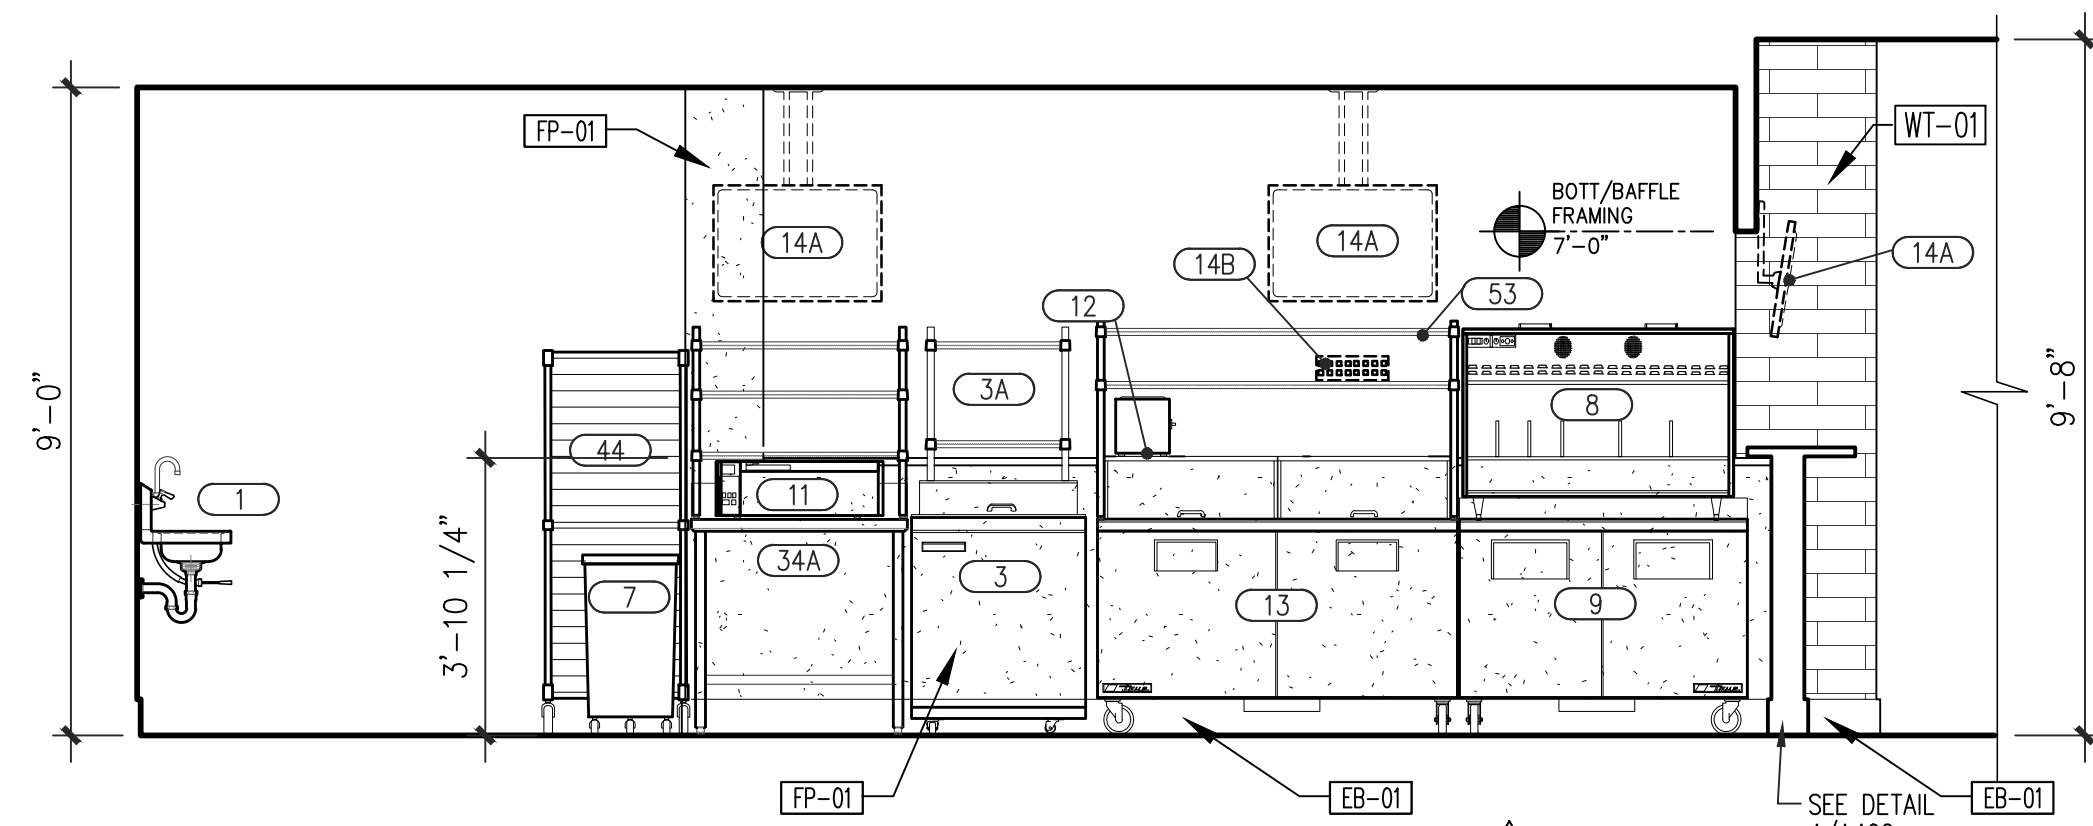


ELEV. K7

SCALE: 3/8" = 1'-0"

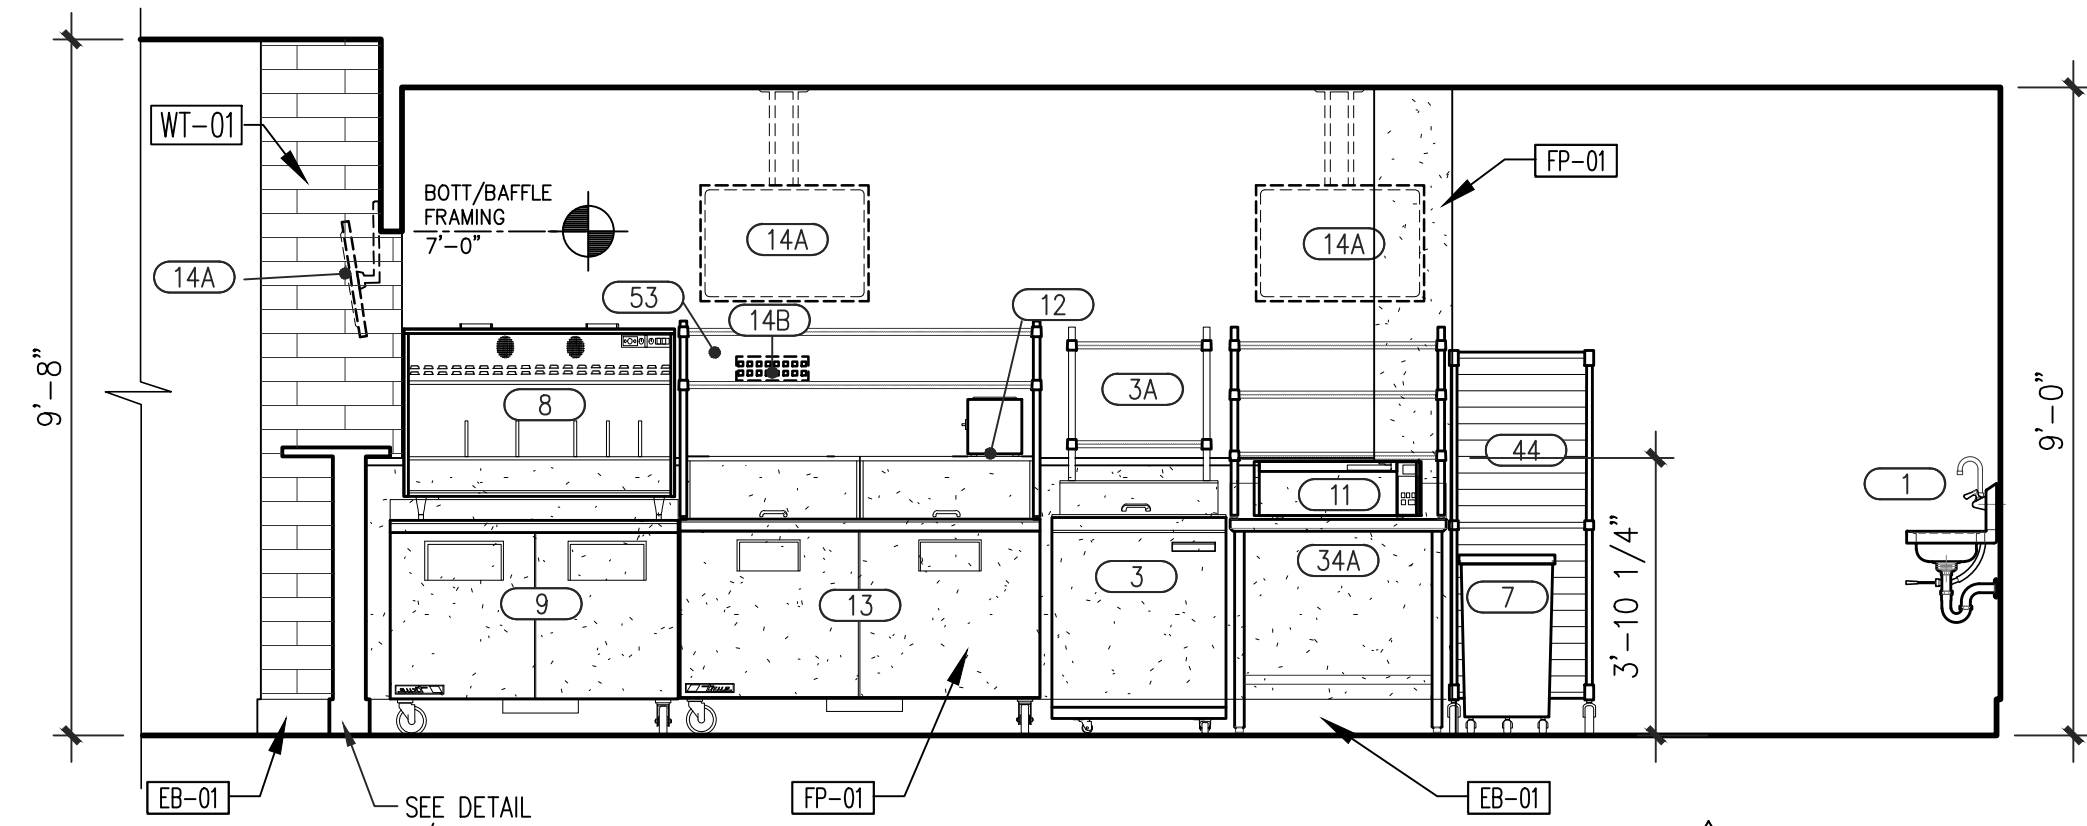


ELEV. K8

SCALE: 3/8" = 1'-0"

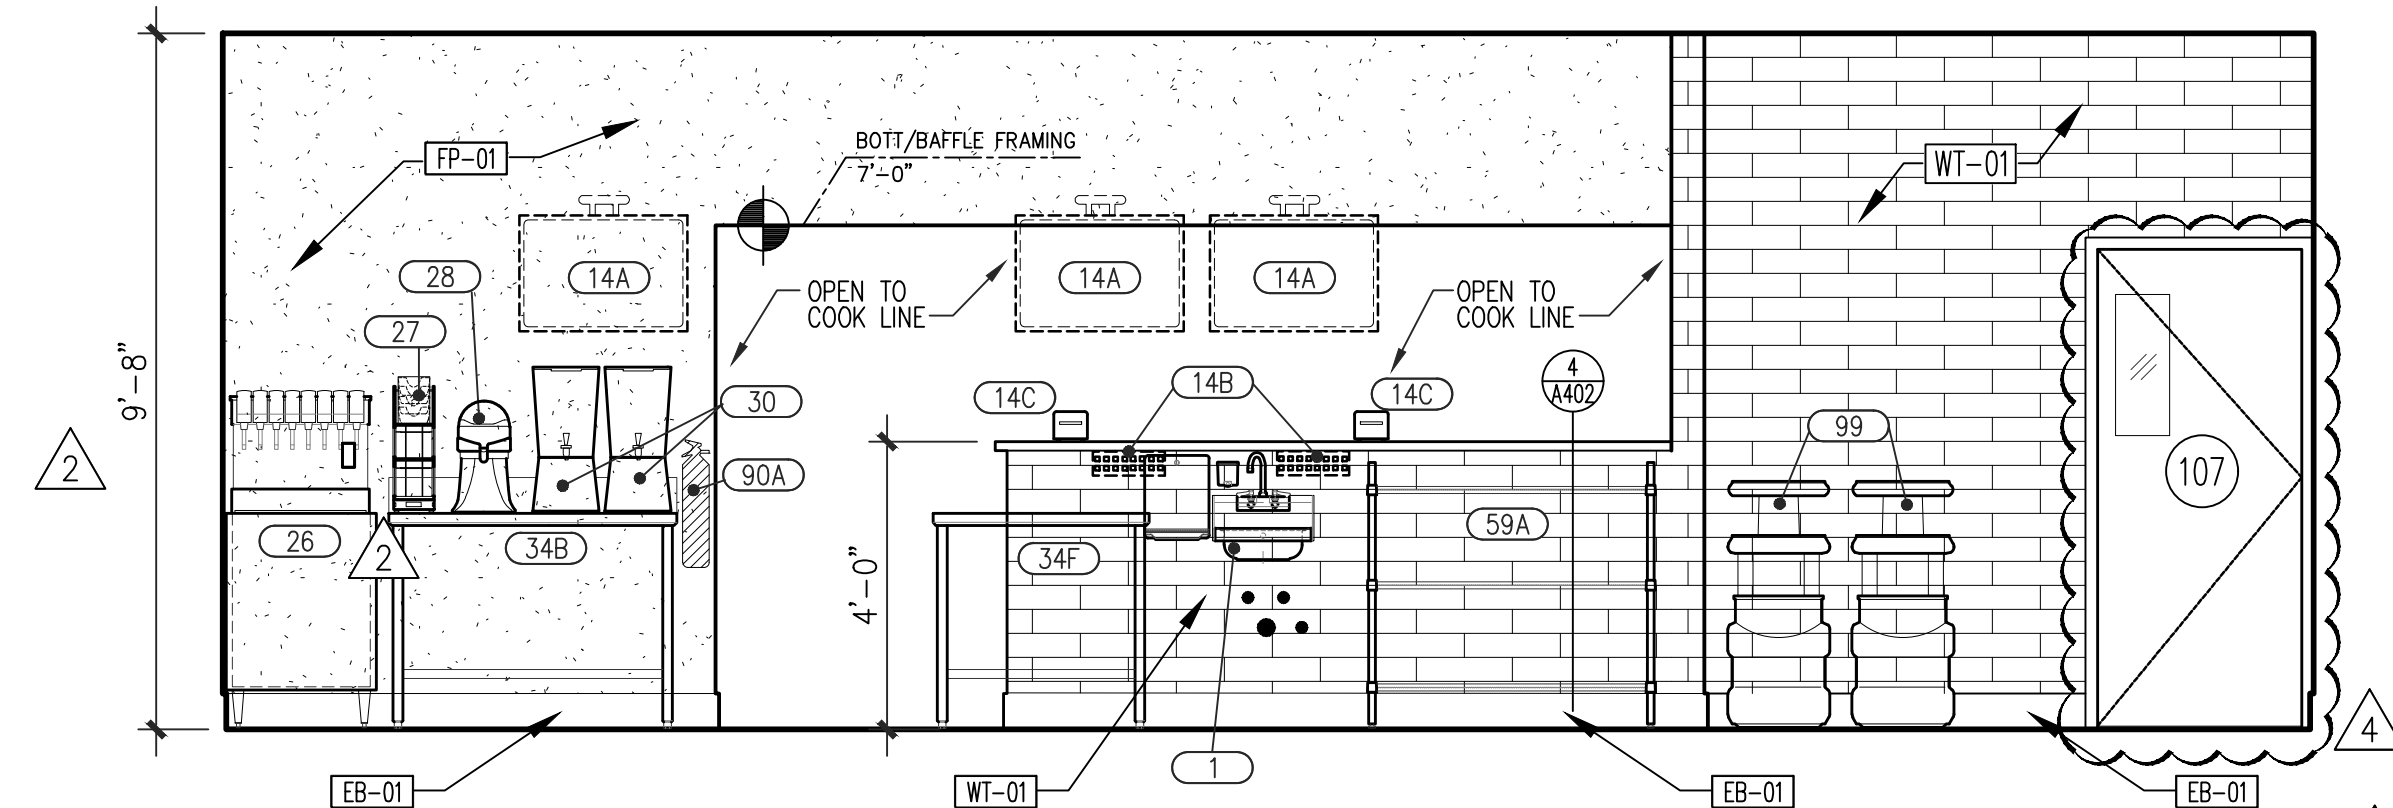


ELEV. K9

SCALE: 3/8" = 1'-0"

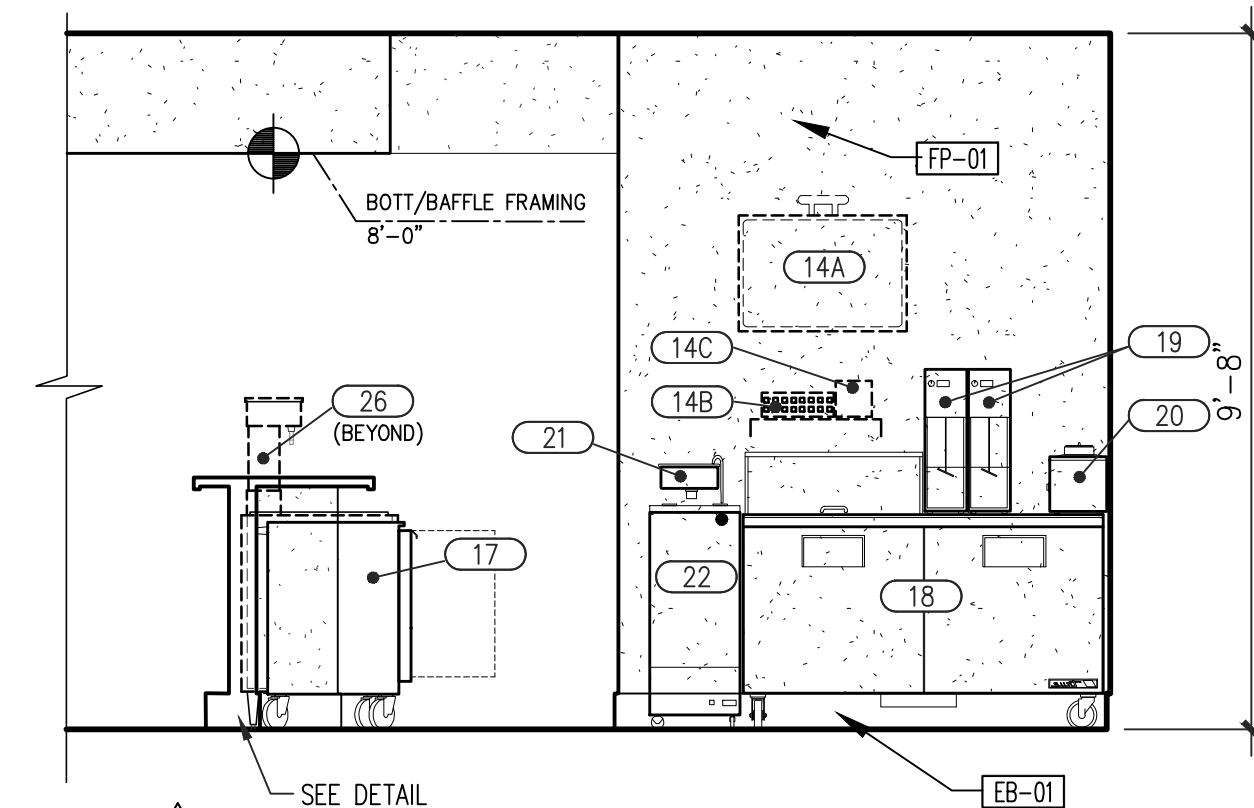


ELEV. K10

SCALE: 3/8" = 1'-0"

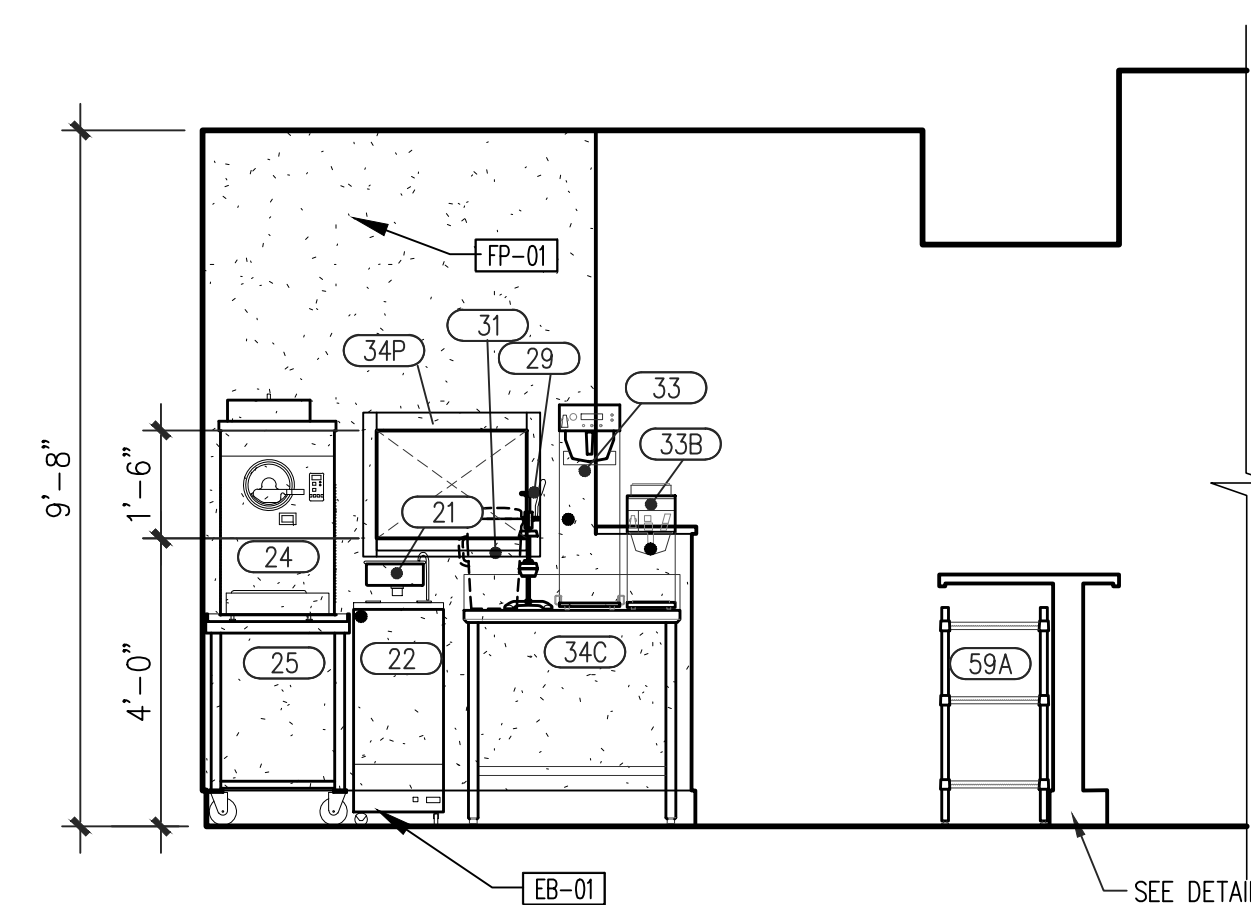


ELEV. K11

SCALE: 3/8" = 1'-0"

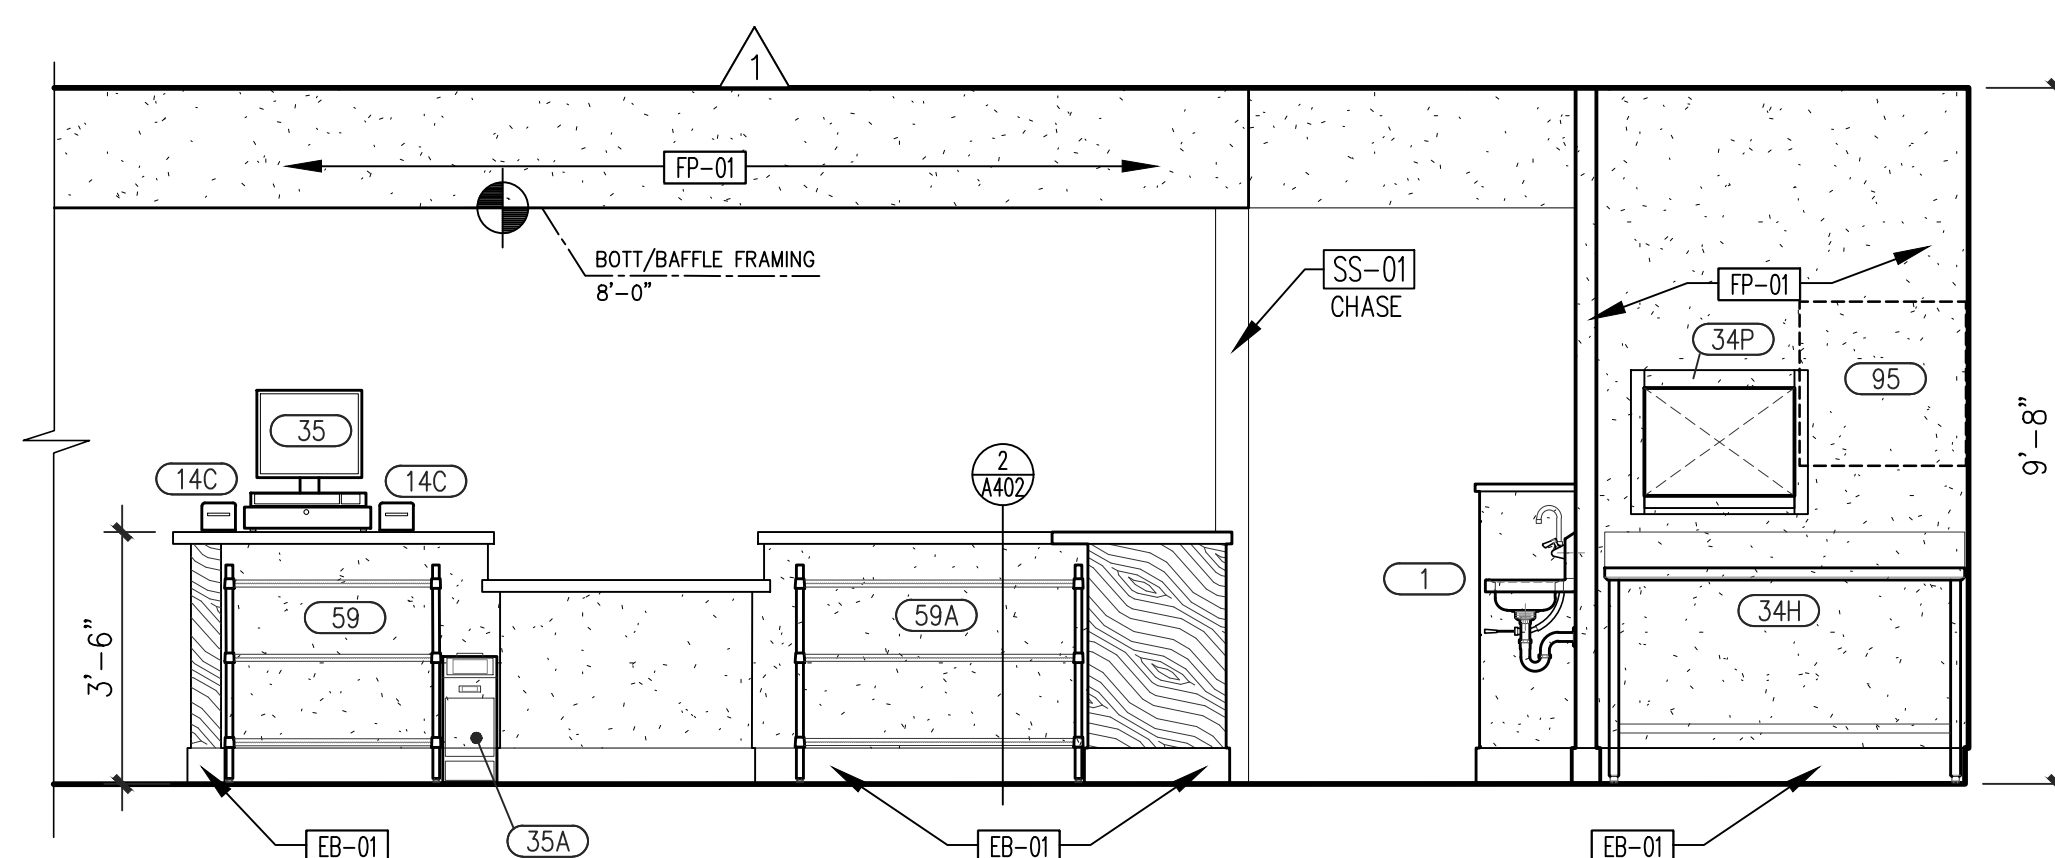


ELEV. K12

SCALE: 3/8" = 1'-0"

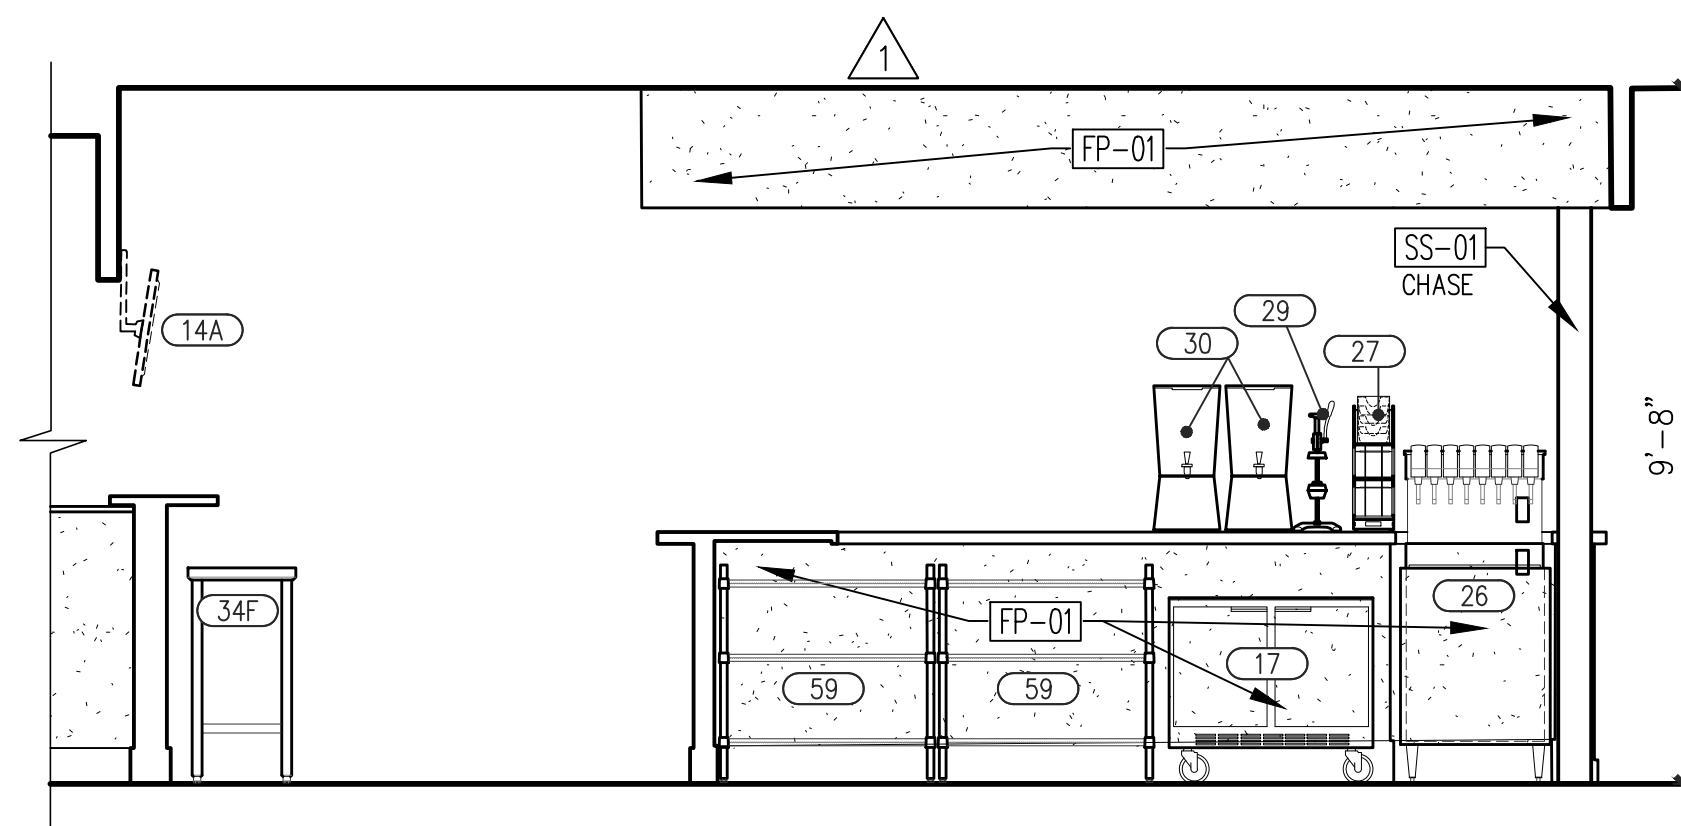

ELEV. K13

SCALE: 3/8" = 1'-0"

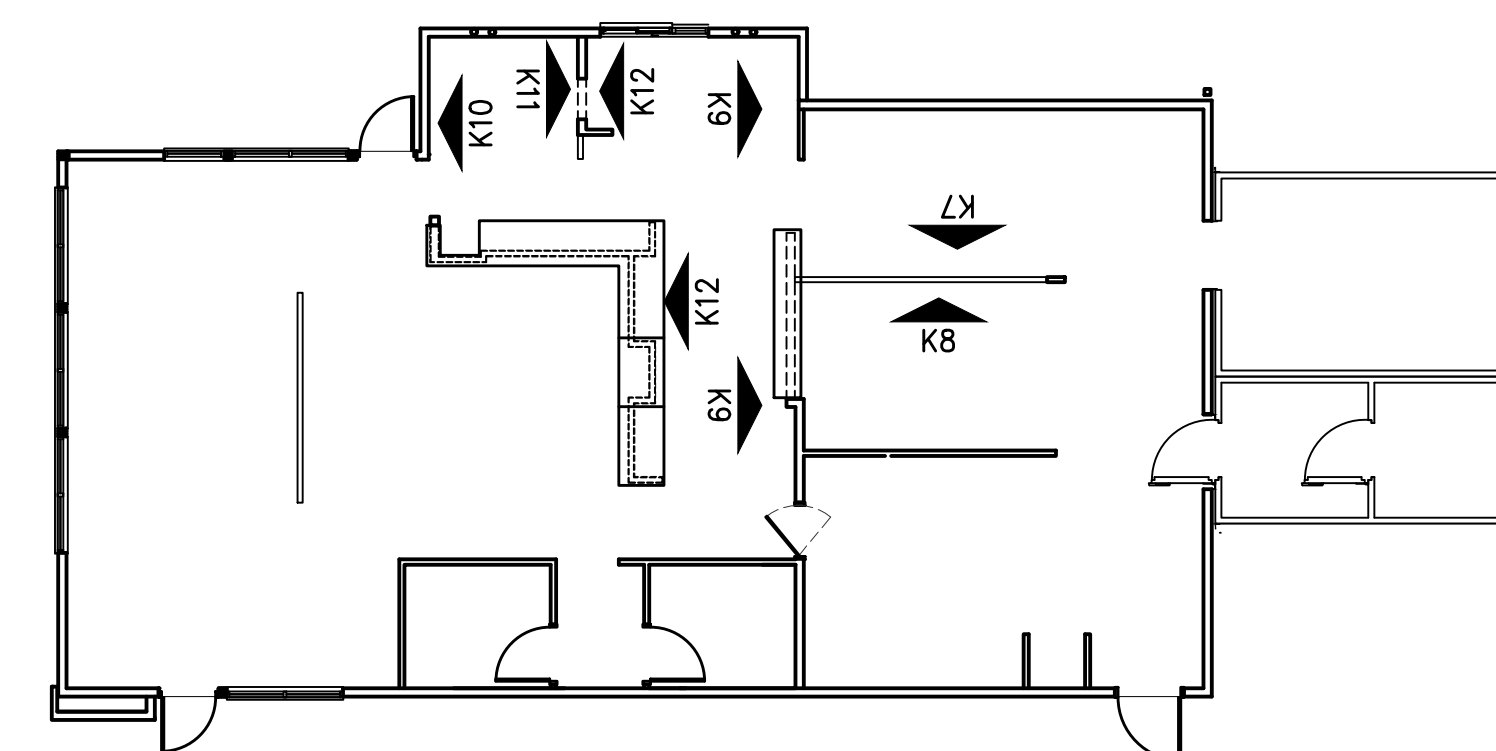

KEY PLAN

NOT TO SCALE

SEE SHEETS A403 & A404 FOR ADDITIONAL INTERIOR ELEVATIONS