



PANDA RESTAURANT GROUP INC.
1683 Walnut Grove Ave.
Rosemead, California
91770
Telephone: 626.799.9898
Facsimile: 626.372.8288

All ideas, designs, arrangement and plans indicated, or represented by this drawing are the property of Panda Express Inc. and were created for use on this specific project. None of these ideas, designs, arrangements or plans may be used by or disclosed to any person, firm, or corporation without the written permission of Panda Express Inc.

REVISIONS:		
1	PLAN REVIEW COMMENTS	03/26/2021
2	PLAN REVIEW COMMENTS	04/22/2021

ISSUE DATE:		
1	95% SUBMITTAL	01/11/2021
2	100% SUBMITTAL	04/16/2021
3	100% RESUBMITTAL	05/14/2021
4	FINAL SUBMITTAL	06/08/2021


DRAWN BY: STAFF

PANDA PROJECT #: D7395

ARCH PROJECT #:



GARY WANG
& ASSOCIATES, INC.
1000 Corporate Center Dr., Ste. 550
Monterey Park, CA 91754
TEL: (626) 288-6898 FAX: (626) 768-7101
<http://www.garywang.com>

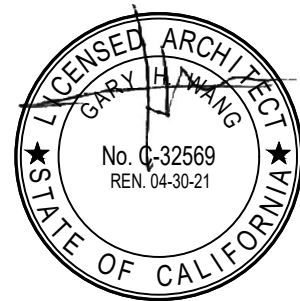


PANDA EXPRESS

ROBINS AFB SHOPPING CENTER
ROBINS AFB, GA

A-106

ROOF PLAN

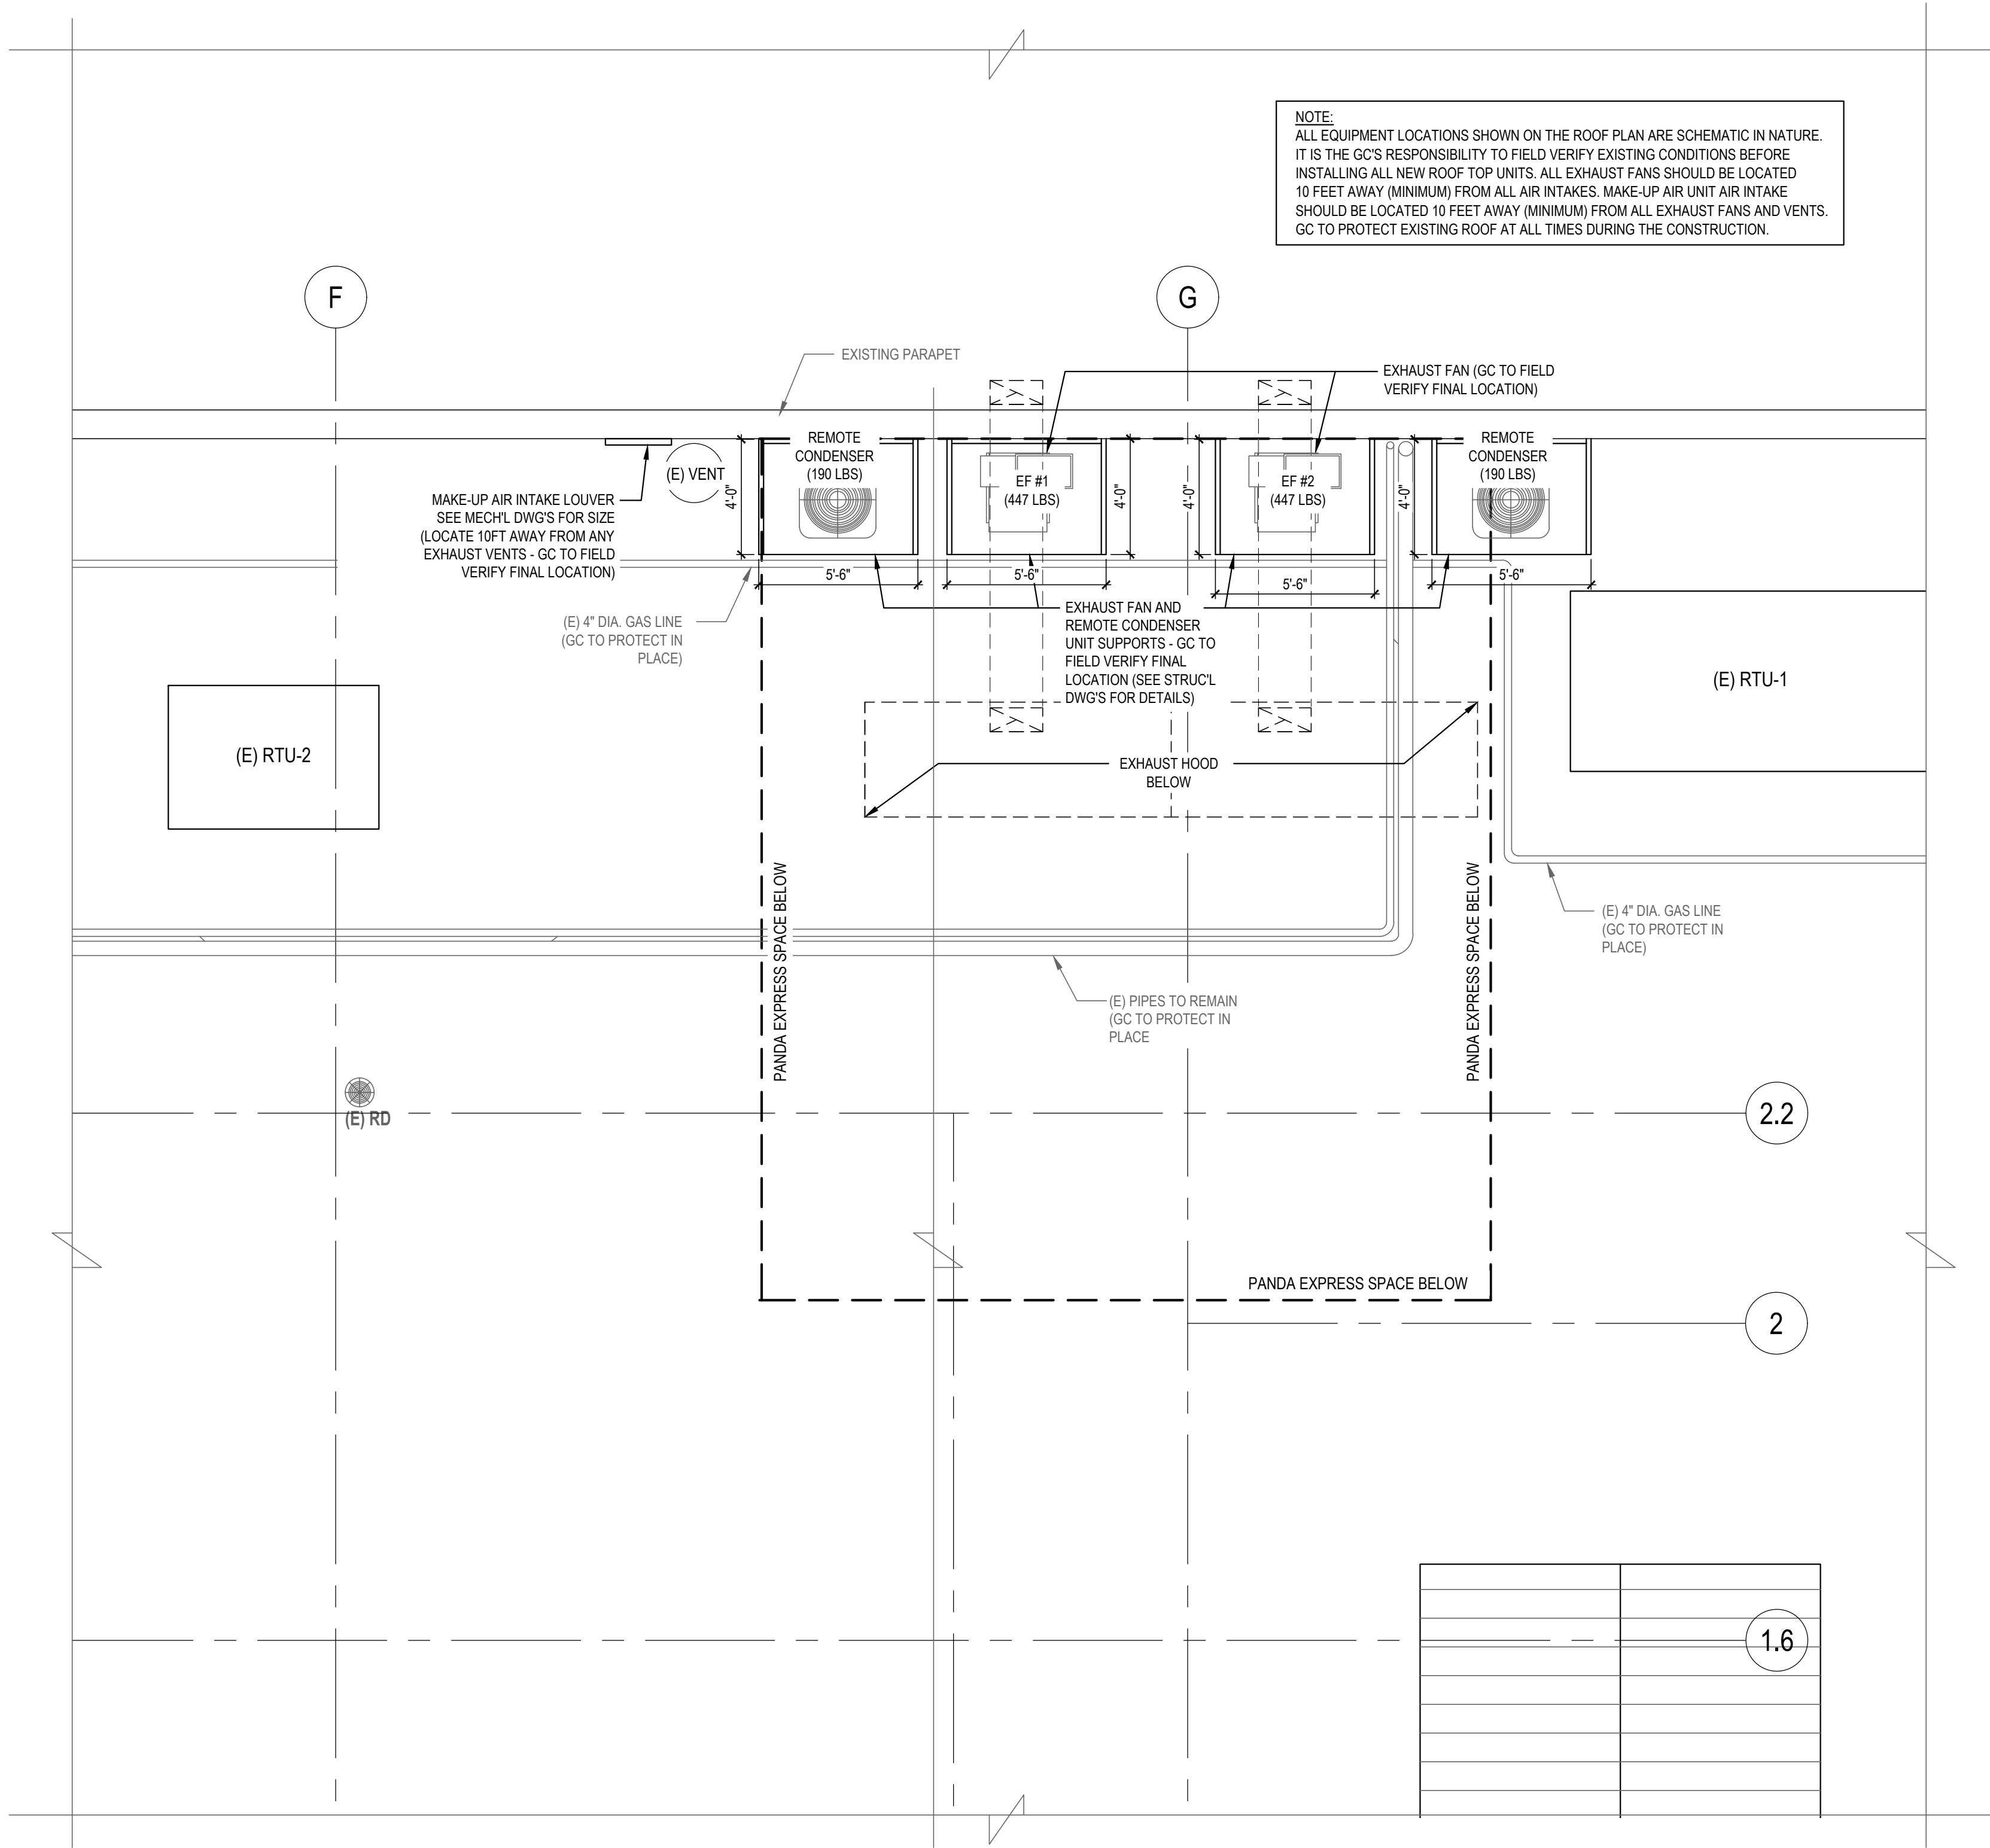

BID SET - 2021/06/28