
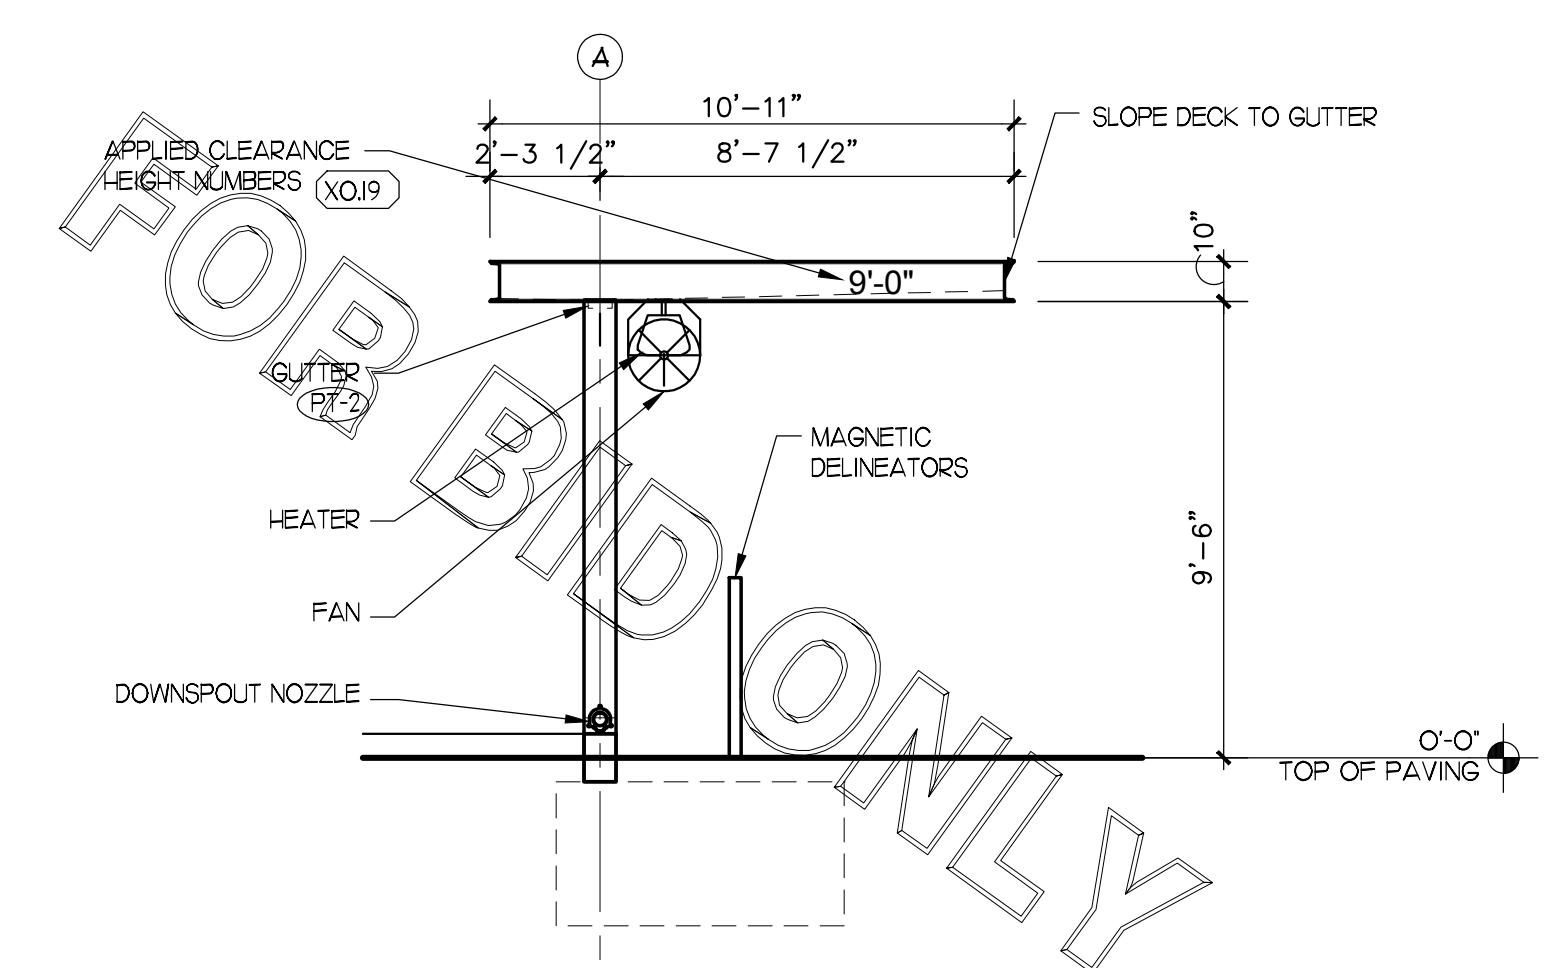


1 TIER 3 OUTSIDE MEAL DELIVERY CANOPY 1/4" = 1'-0"

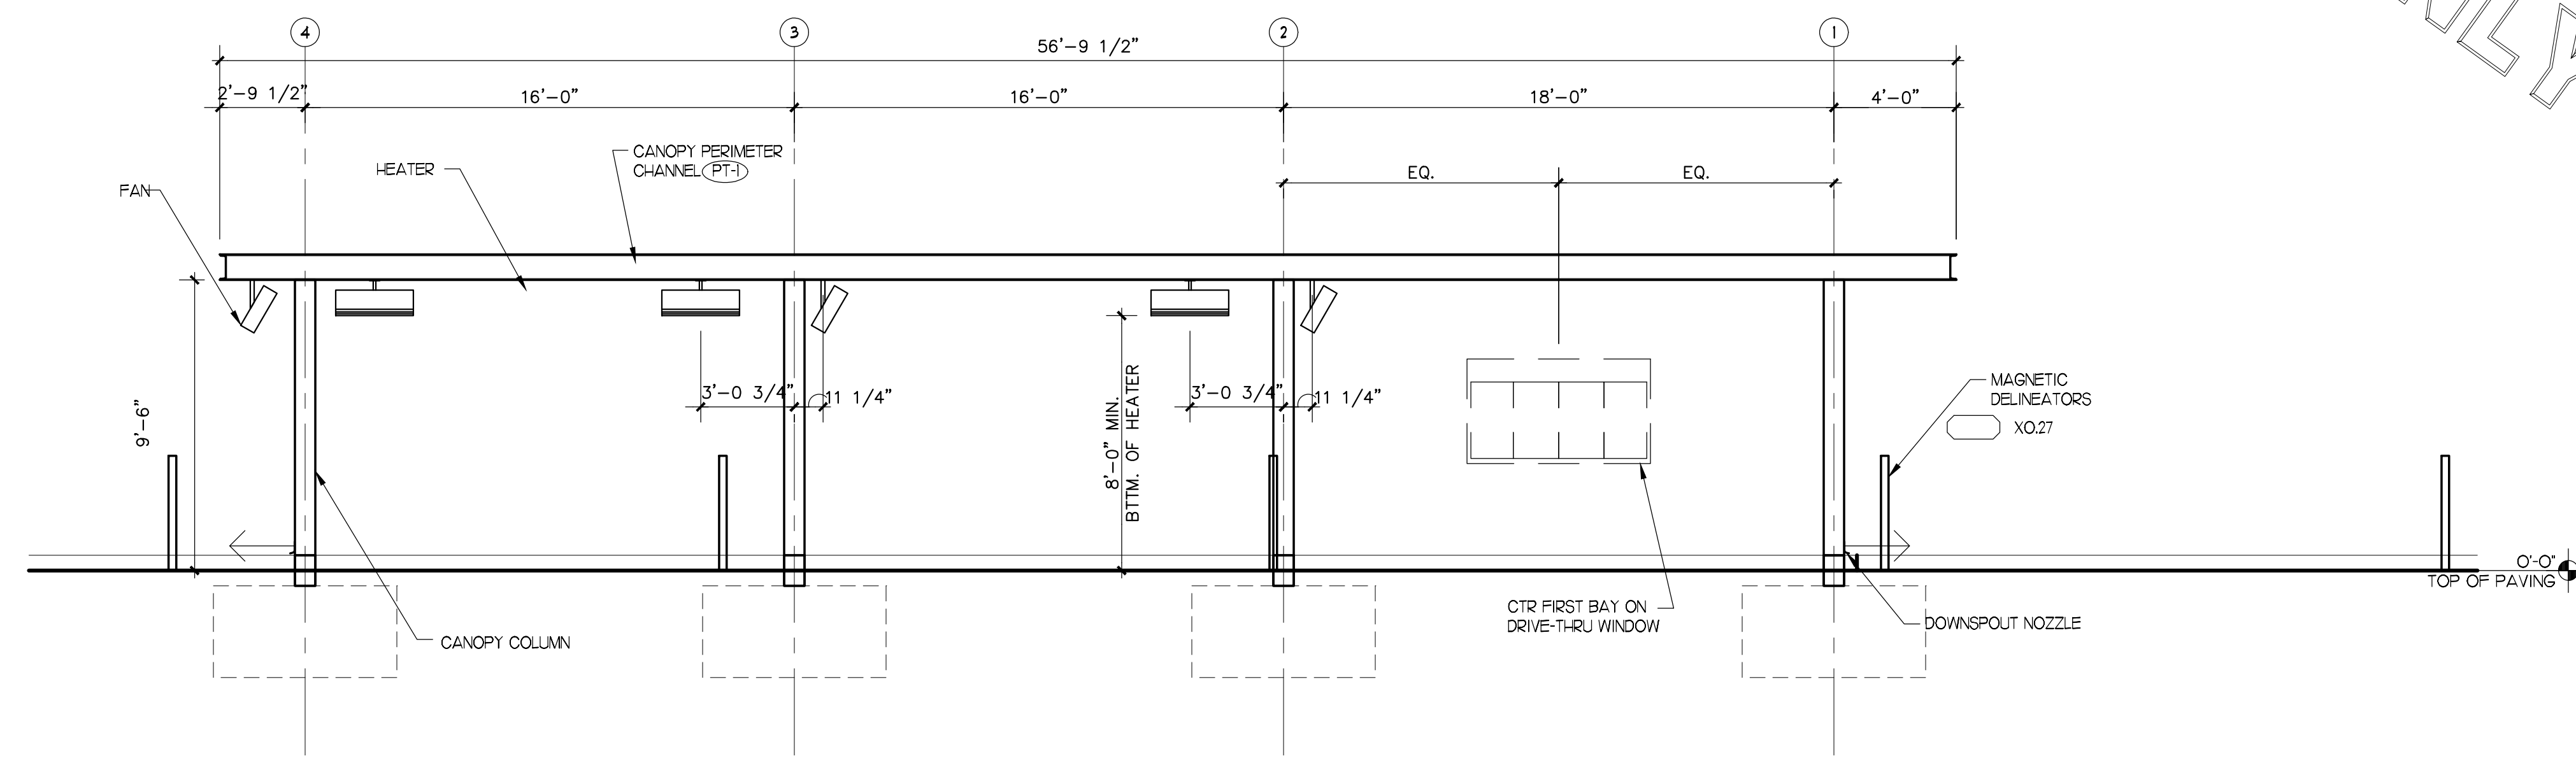

5200 Buffington Rd.
Atlanta Georgia,
30349-2998

Revisions:

Mark	Date	By
△		
△		
△		
△		

SEAL
THIS DOCUMENT IS **NOT** FOR CONSTRUCTION
UNLESS THE ARCHITECT OR ENGINEER'S
SIGNATURE AND SEAL APPEAR BELOW.

LOUISE CRAVER, R.A., NCARB

INTERPLAN
ARCHITECTURE
ENGINEERING
INTERIOR DESIGN
PROJECT MANAGEMENT

604 COURTLAND STREET
SUITE 100
ORLANDO, FLORIDA 32804
PH 407.645.5009
FX 407.629.9124

STORE
S97-100
Jimmy Carter Blvd
FSU #0745

5455 Jimmy Carter Blvd
GA, 30093-1512

SHEET TITLE
**ARCHITECTURAL
SITE PLAN OMD**

VERSION: V7.025
ISSUE DATE: 01-2017

Job No. : 17.0522
Store : 0745
Date : 10.09.17
Drawn By : JM
Checked By : TPR

Sheet
ASP-I.I

\\chickfilaweb\2017_0252 - CFA_Banquet_180_145 - Jimmy Carter Blvd - Access - CFA_CAD\B - Interplan\2 Construction Documents\2017_0252 - ASP-I.I.dwg - Sheet No. 1 of 10 - 1/11/17 - 10:11:11 AM - Printed by: Louise Craver - January 23, 2017 10:11:11 AM

COPYRIGHT © 2017 INTERPLAN LLC. ALL RIGHTS RESERVED. NO PART OF THIS DOCUMENT MAY BE REPRODUCED OR TRANSMITTED IN ANY FORM OR BY ANY MEANS, ELECTRONIC OR MECHANICAL, WITHOUT PERMISSION IN WRITING FROM INTERPLAN LLC. FOR BIDDING PURPOSES ONLY. FOR BIDDING PURPOSES ONLY. FOR BIDDING PURPOSES ONLY.