

# TRACT NO 5622

CONSISTING OF TWO SHEETS  
BEING A PORTION OF BLOCK 9 AS SHOWN ON THE PLAN  
OF THE TOWN OF MC CARTYSVILLE AS RECORDED IN BOOK A OF  
MAPS, PAGE 43, SANTA CLARA COUNTY RECORDS.

LYING WITHIN THE CITY OF SARATOGA  
SANTA CLARA COUNTY, CALIFORNIA

OCTOBER 1974

SCALE: 1" = 40'

**RILEY ASSOCIATES**  
CONSULTING CIVIL ENGINEERS  
125 E. SUNNYOAKS AVENUE  
CAMPBELL, CALIFORNIA 95008

## OWNER'S CERTIFICATE

I hereby certify that I am the owner of record, or holder of security interests, or have some right, title or interest in and to the real property included within the subdivision and project shown within the blue border line upon the map herein; that I am the only person whose consent is necessary to pass a clear title to said property. I hereby consent to the recordation of the plan of condominium, pursuant to Chapter 1, Title 6, Part 4, Division Second, California Civil Code, consisting of: (i) the subdivision map of the surface of the land included within the project as set forth upon page 4 herein; (ii) the diagrammatic floor plans of the building or buildings built or to be built on said land, as said diagrammatic floor plans are attached to this Certificate; and (iii) this Certificate.

*Barbara C. Caldwell*

## ACKNOWLEDGEMENT


STATE OF ~~California~~ **Louisiana**  
County of ~~Santa Clara~~ **East Baton Rouge**  
On this 3<sup>rd</sup> day of January, 1975, before me,  
the undersigned, a Notary Public, State of ~~California~~ **Louisiana**,  
duly commissioned and sworn, personally appeared  
Barbara C. Caldwell, known to me to be the person whose  
name is subscribed to the within instrument and acknowledged  
to me that she executed the same as owner.  
In Witness Whereof I have hereunto set my hand and  
affixed my official seal in the County of ~~Santa Clara~~ **East Baton Rouge**  
the 3<sup>rd</sup> day of January, 1975, at 9:28 A.M.

*George A. Mann*  
NOTARY PUBLIC

## RECORDER'S CERTIFICATE

File No 492056 Fee \$7.00 Paid  
Accepted for record and recorded in Book 350 of  
Maps at Pages 19420 in the Office of the County  
Recorder of the County of Santa Clara, State of California,  
this 10<sup>th</sup> day of January, 1975, at 9:28 A.M.

GEORGE A. MANN  
County Recorder  
By *Charles Smith*  
Deputy

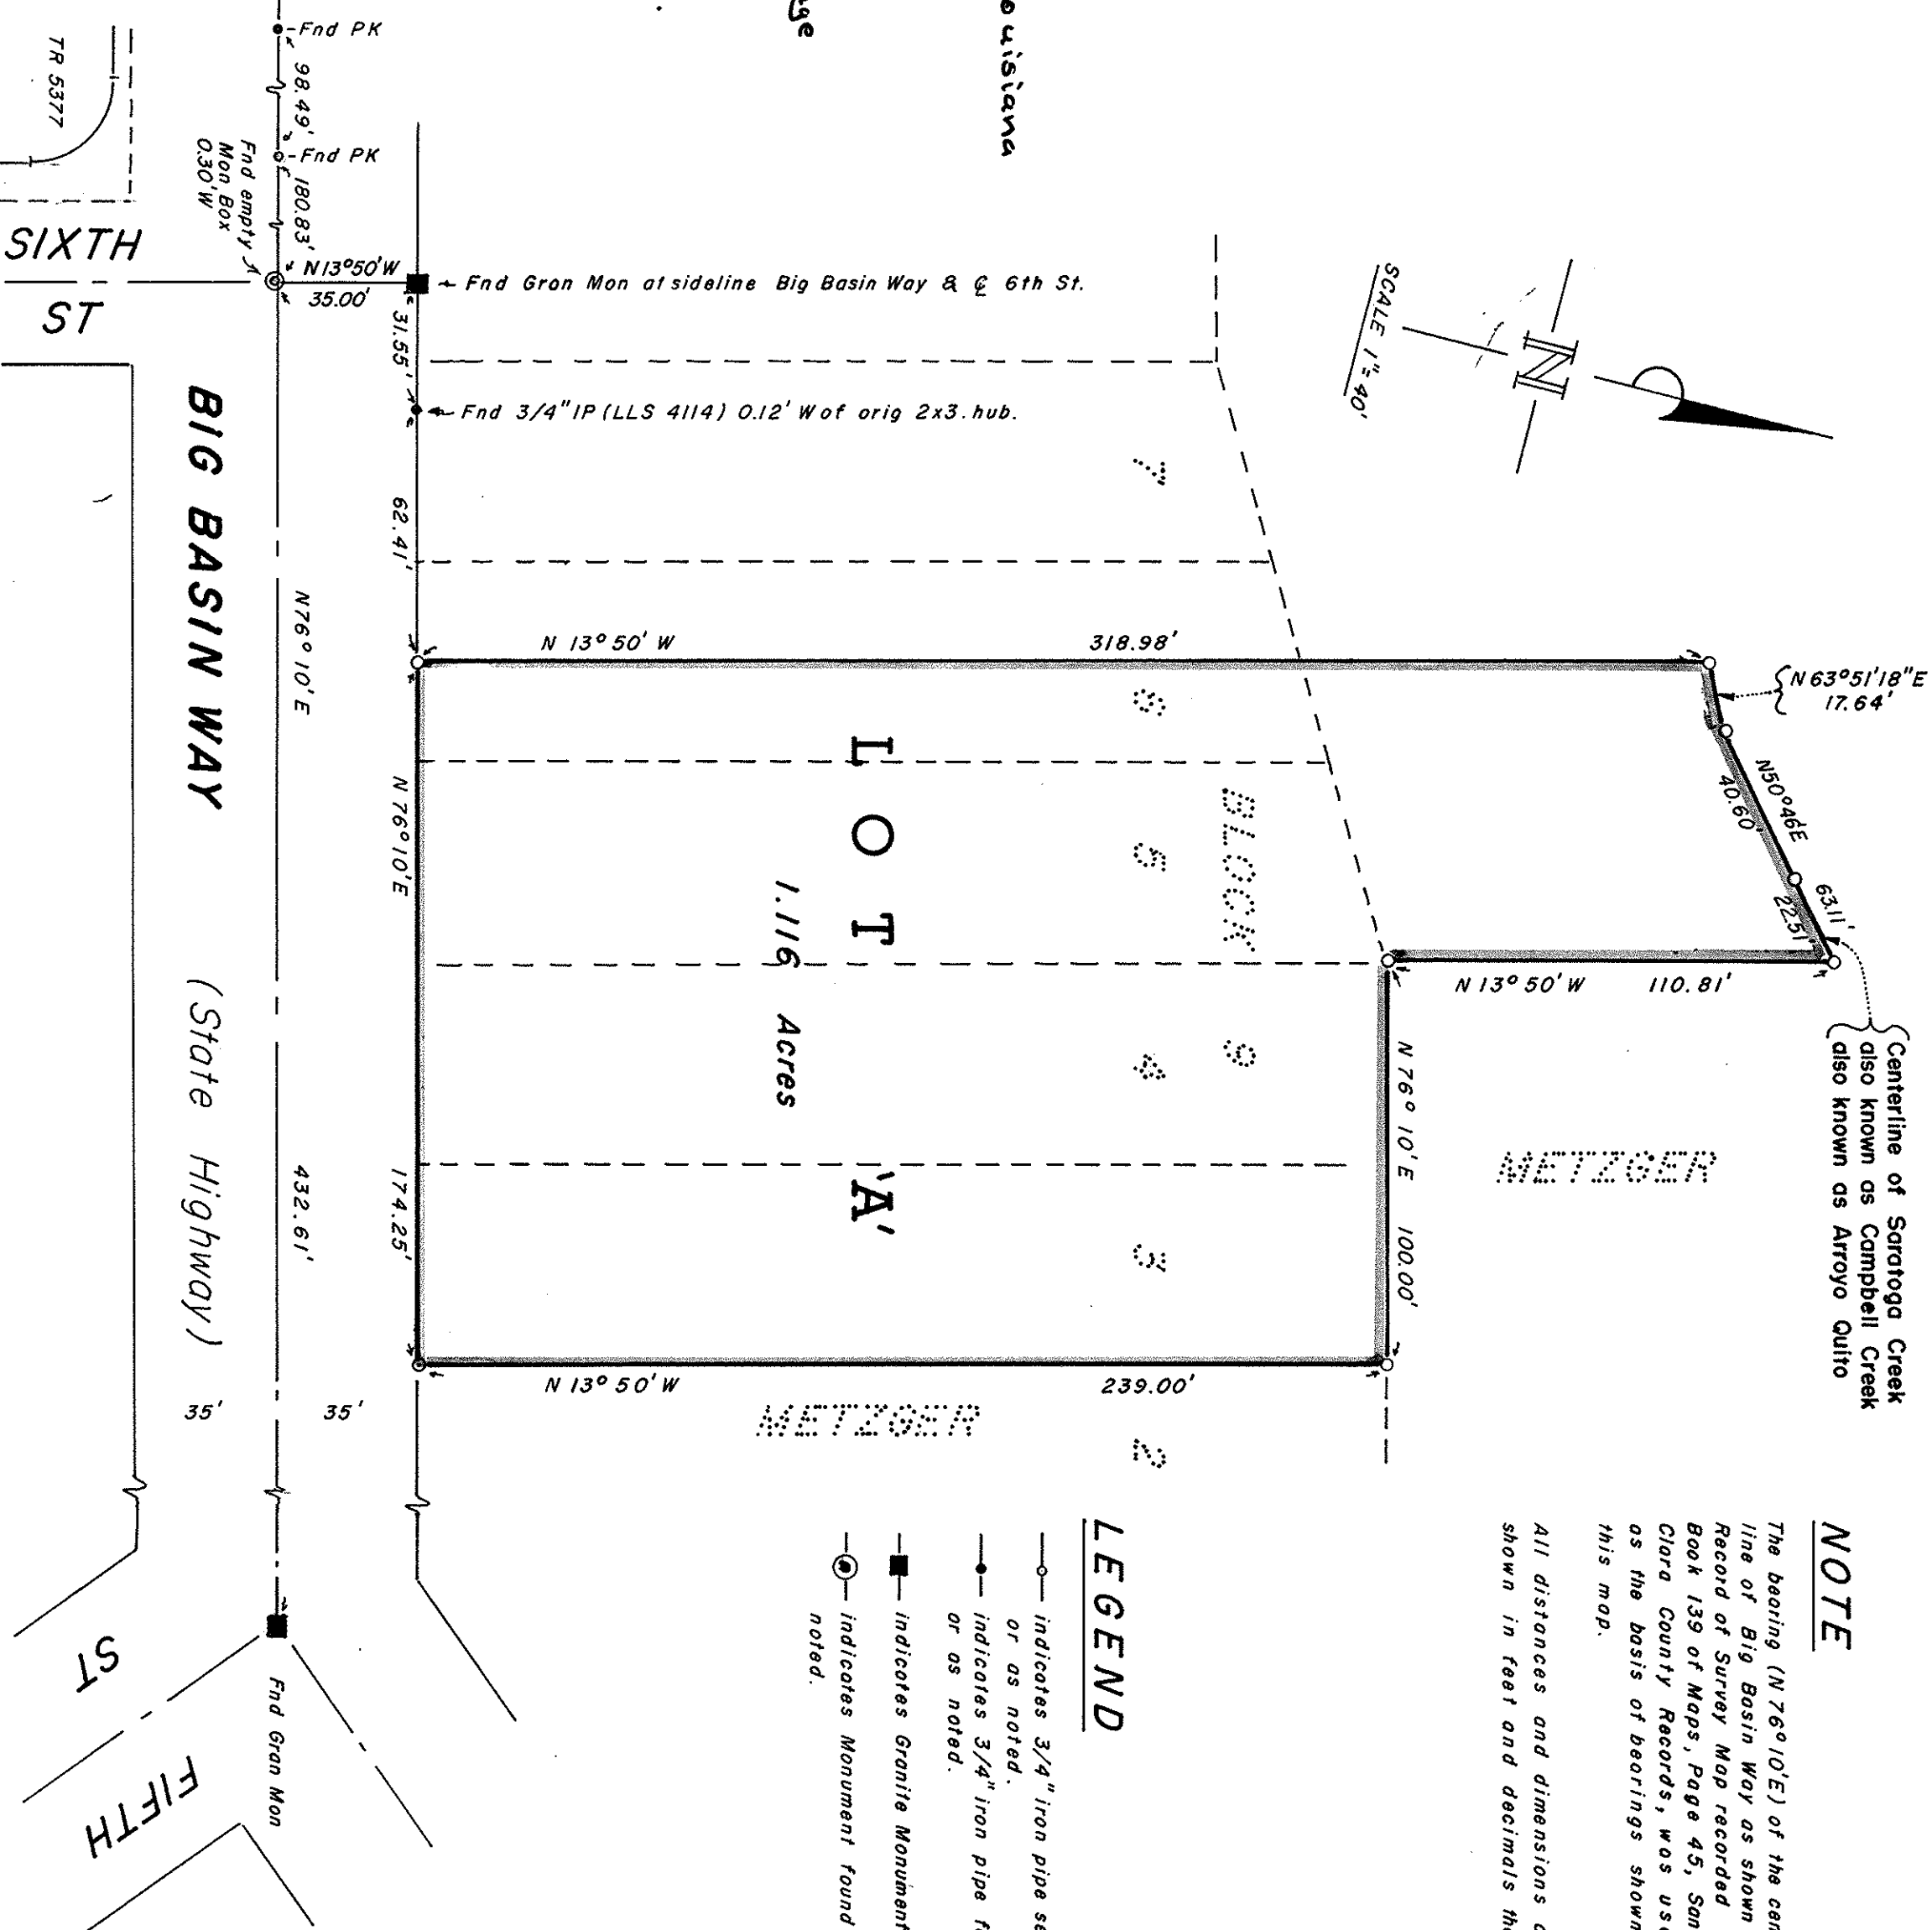

## NOTE

The bearing (N 76° 10' E) of the centerline of Big Basin Way as shown on Record of Survey Map recorded in Book 139 of Maps, Page 45, Santa Clara County Records, was used as the basis of bearings shown on this map.

All distances and dimensions are shown in feet and decimals thereof.

## LEGEND

- indicates 3/4" iron pipe set or as noted.
- indicates 3/4" iron pipe found or as noted.
- indicates Granite Monument Ind.
- ⊙— indicates Monument found as noted.

## ENGINEER'S CERTIFICATE

I, James F. Riley, hereby certify that I am a Registered Civil Engineer of the State of California; that this map, consisting of two sheets, correctly represents a survey of a condominium project, made under my supervision during September, 1974; that the survey is true and complete as shown; that all monuments shown hereon actually exist or will be placed before September, 1976; that said monuments are sufficient to enable the survey to be retraced; that the positions of said monuments are correctly shown; and that all improvements within said condominium project have been completed in accordance with this plan.

Dated Nov 27, 1974 *James F. Riley*  
Registered Civil Engineer  
No 9895

## CITY ENGINEER'S CERTIFICATE

I hereby certify that I have examined the within final map of Tract No 5622; that the subdivision shown thereon is substantially the same as it appeared on the approved tentative map and any approved alterations thereof as approved by the Saratoga Planning Commission on the 27 day of August, 1974, that all provisions of the California Subdivision Map Act and of any local ordinances applicable at the time of approval of the tentative map have been complied with and that I am satisfied that the map is technically correct.

*Robert Shook*  
ROBERT SHOOK  
City Engineer  
R.C.E. 14,893

## CITY CLERK'S CERTIFICATE

I hereby certify that the within final map of Tract No 5622 was approved by the City Council of the City of Saratoga, State of California, at a regular and duly authorized meeting of said Council held on the 7 day of JANUARY, 1975, that all streets offered for dedication are hereby not accepted and that all easements except Public Utility Easements are hereby not accepted on behalf of the public.

*Robert F. Beyer*  
ROBERT F. BEYER  
City Clerk