

SEE SHEET 26


RECORD OF SURVEY

BEING THE LANDS ALONG CAPITOL AVENUE
FROM GREENGATE DRIVE TO CAPITOL EXPRESSWAY
LYING WITHIN THE CITY OF SAN JOSE

SANTA CLARA COUNTY, CALIFORNIA
SCALE: 1" = 60'
SURVEYED 1998 - 2000

CONSISTING OF 32 SHEETS
SHEET 27 OF 32

LOT 13
MAP OF
THE JOHNSTON SUBDIVISION
"E" M. 139

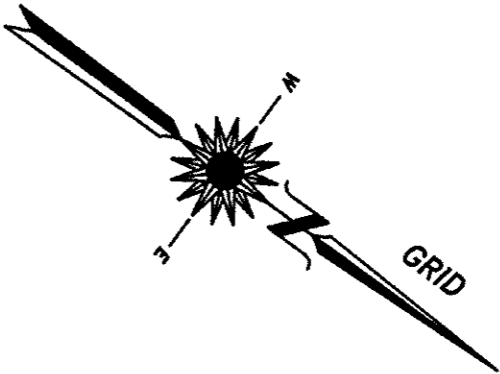

484-04-031
ROMAN CATHOLIC BISHOP
OF SAN JOSE
203 DEEDS 218
FIFTH

N 52°55'58" E 589.35 (N 52° E 589.39)(107)
588.03 (N 52° E 588.06)(111)

POINT DESCRIPTION

- GPS 24 SET 2" ALUM. DISK STAMPED "SANTA CLARA VALLEY
TRANSPORTATION AUTHORITY 1998 24"
5096 FD. 1" I.P. W/WOOD PLUG, TAG & ESCUTCHEON PIN
"SANTA CLARA COUNTY SURETOR" IN MON. WELL
(102)(103)(104)
5097 FD. 1" I.P. TAGGED "SANTA CLARA COUNTY
SURETOR" IN MON. WELL (103)(104)
5098 FD. 3/4" BRASS PIN (103)(104)
5494 FD. 3/4" BRASS PIN W/PUNCH IN CONC.
(102)(103)(104)

VTA DOCUMENT

DOC. NO. 15631269

LINE TABLE

NO.	DIRECTION	LENGTH
L1	N 54°50'16" W	20.73
L2	N 26°25'23" W	19.57
L3	N 37°04'02" W	41.81
L4	N 60°09'30" W	8.51
L5	N 60°09'06" E	2.41
L6	N 29°51'08" W	49.96
L7	N 60°09'08" E	5.30
L8	N 29°51'08" W	49.91
L9	N 37°04'02" W	50.79
L10	N 60°09'30" E	8.55
L11	N 33°28'26" W	50.49
L12	N 60°09'30" E	60.48
L13	N 37°04'02" W	50.00
L14	N 60°09'30" E	96.22
L15	N 33°36'28" W	50.11

RECORD LINE TABLE

NO.	DIRECTION	LENGTH	RECORD
RL5	(N 59°24'16" E)	(2.44)	(103)
RL6	(N 30°36'00" W)	(49.97)	(104)
RL7	(N 59°24'18" E)	(5.30)	(104)
RL8	(N 30°36'00" W)	(49.92)	(104)
RL11	SOUTHEASTERLY	(50.55)	(113)
RL14	(N 59°24' E)	(96.225)	(113)
RL15	SOUTHEASTERLY	(50.14)	(113)
RL16	(N 59°24' E)	(99.395)	(113)
RL17	(N 30°36' W)	(50.00)	(113)


CURVE TABLE

NO.	DELTA	RADIUS	LENGTH
C1	36°14'50"	20.00	12.65
C2	39°25'54"	42.00	28.90
C3	100°23'58"	20.00	35.04
C4	01°08'58"	1158.00	23.23
C5	01°34'20"	1158.00	31.77

RECORD CURVE TABLE

NO.	DELTA	RADIUS	LENGTH	RECORD
RC1	(36°14'58")	(20.00)	(12.65)	(103)
RC2	(39°26'09")	(42.00)	(28.91)	(103)
RC3	(100°24'27")	(20.00)	(35.05)	(103)

SEE SHEET 28

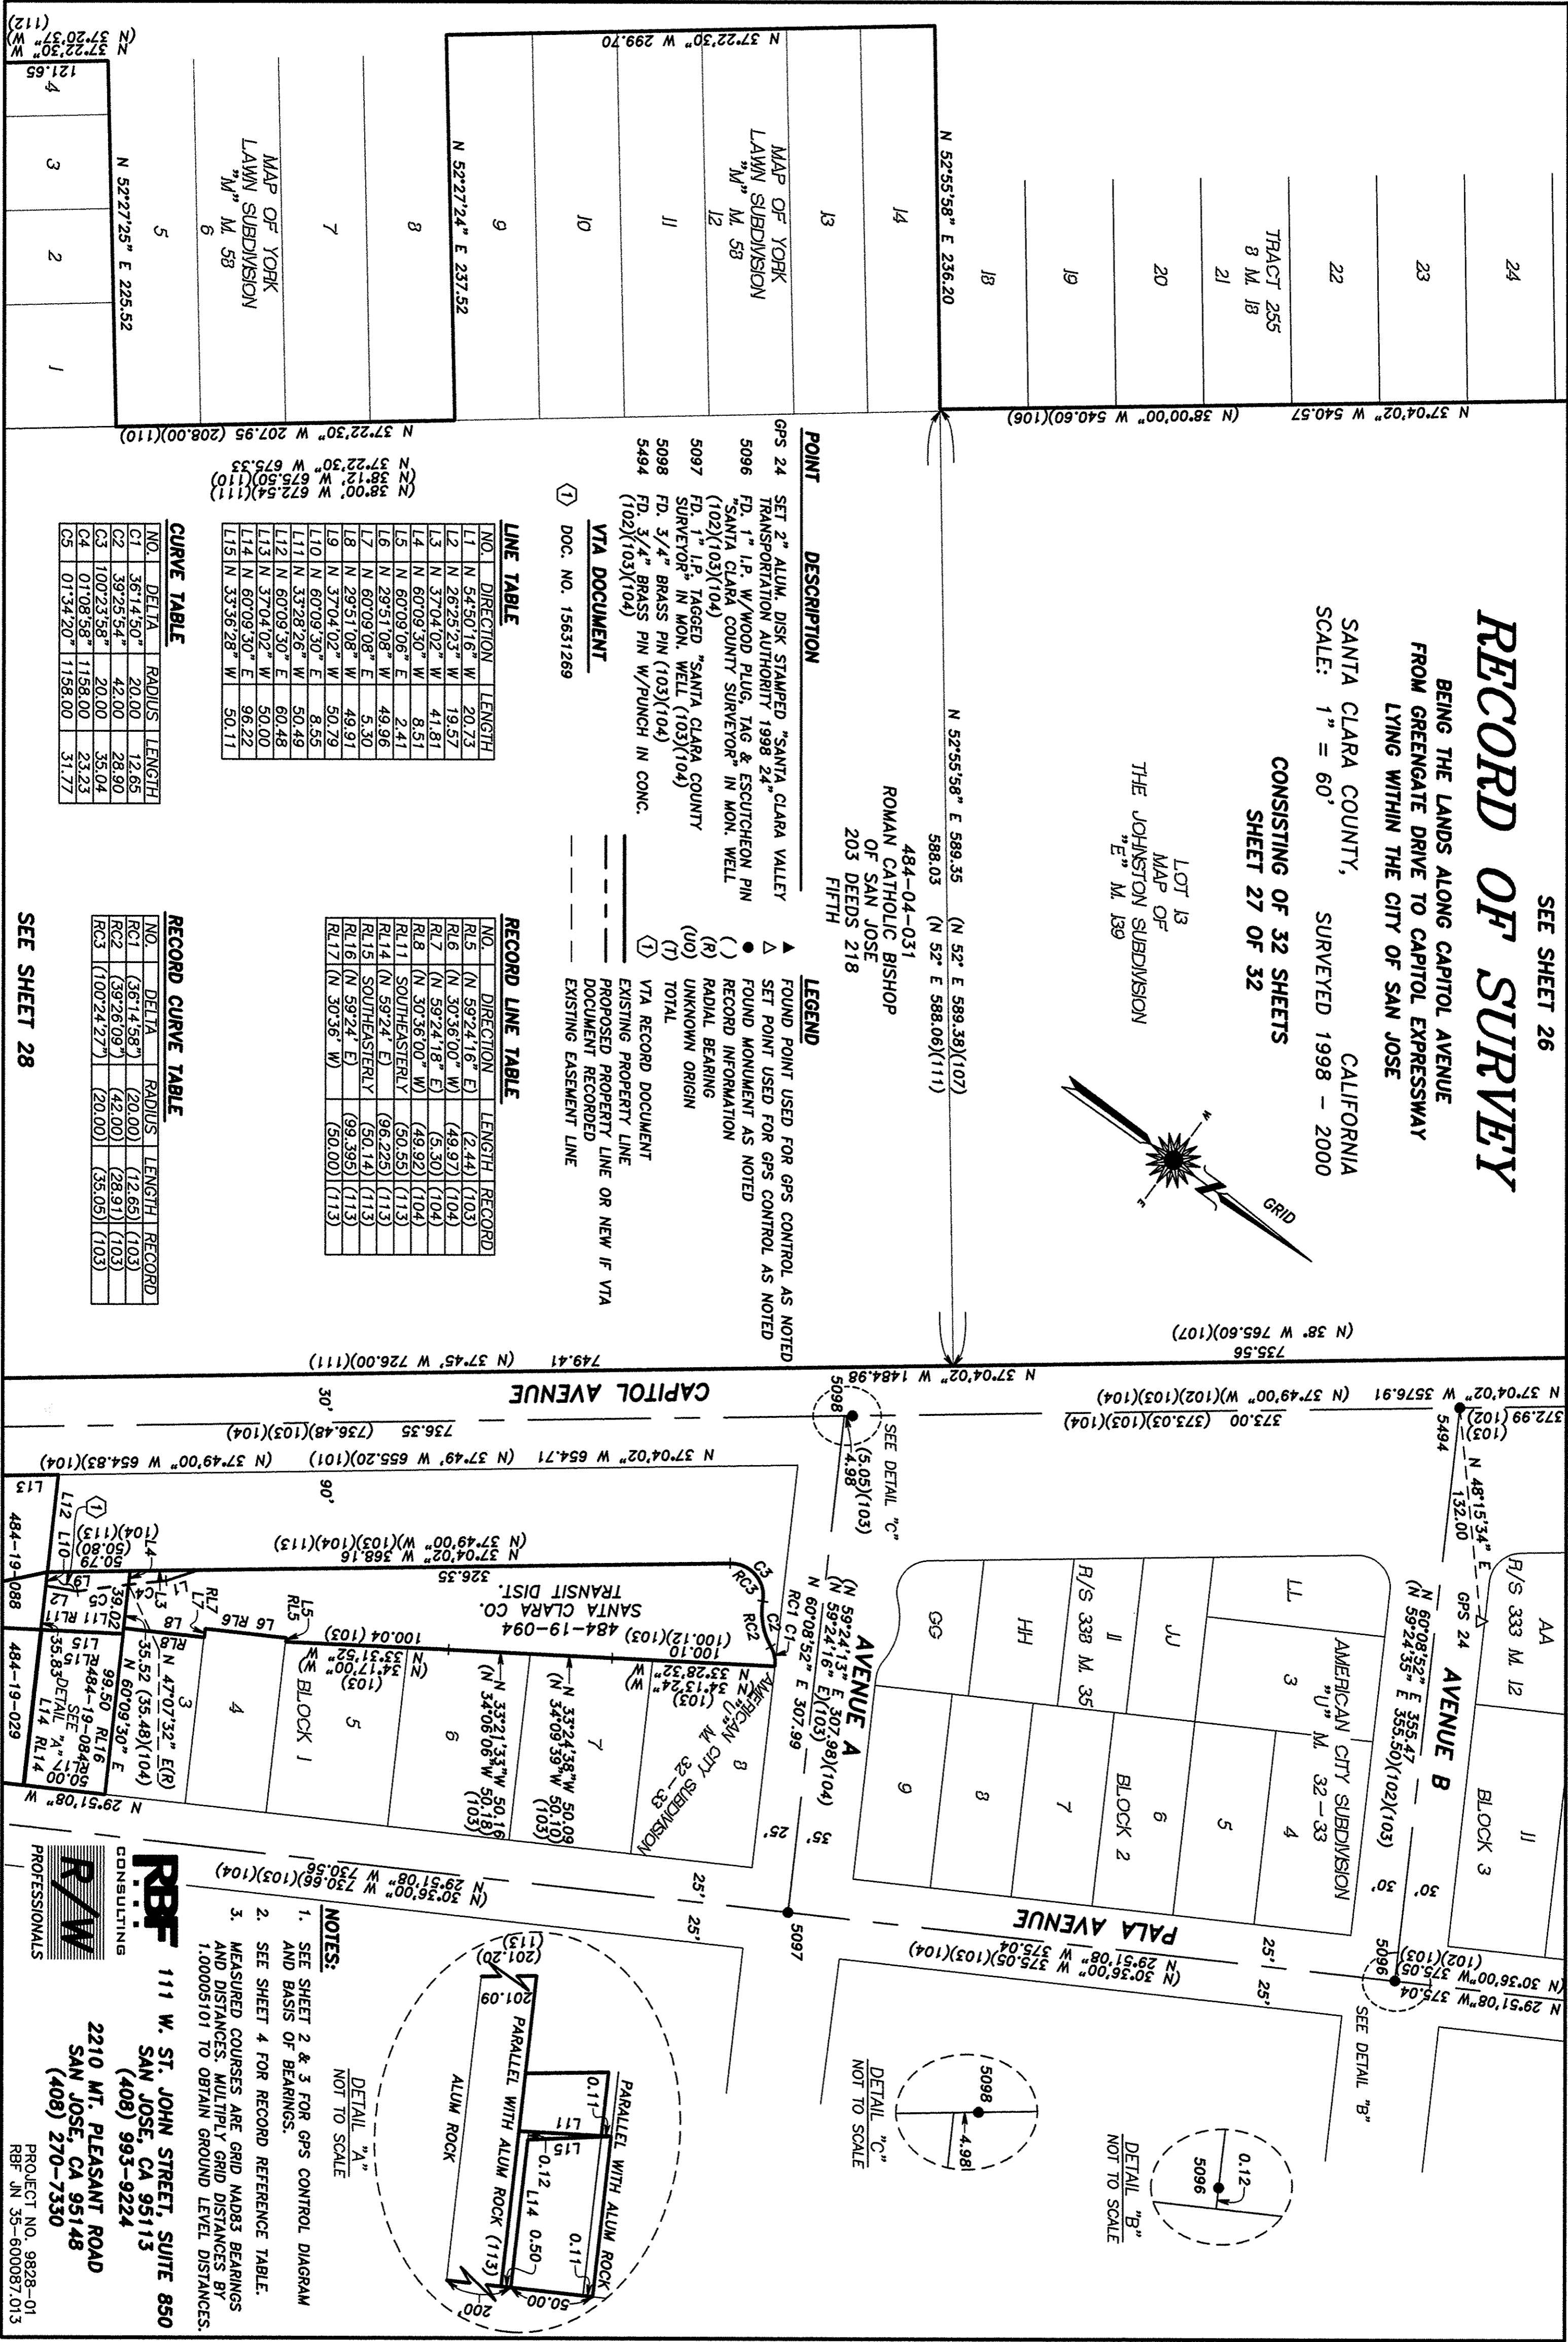

DETAIL "C"
NOT TO SCALE

DETAIL "B"
NOT TO SCALE

DETAIL "A"
NOT TO SCALE

- NOTES:
- SEE SHEET 2 & 3 FOR GPS CONTROL DIAGRAM AND BASIS OF BEARINGS.
 - SEE SHEET 4 FOR RECORD REFERENCE TABLE.
 - MEASURED COURSES ARE GRID NAD83 BEARINGS AND DISTANCES. MULTIPLY GRID DISTANCES BY 1.00005101 TO OBTAIN GROUND LEVEL DISTANCES.

R/W
CONSULTING
111 W. ST. JOHN STREET, SUITE 850
SAN JOSE, CA 95113
(408) 993-9224
2210 MT. PLEASANT ROAD
SAN JOSE, CA 95148
(408) 270-7330
PROJECT NO. 9828-01
RBF JN 35-600087.013