


BASIS OF BEARING

THE BASIS OF BEARING OF THIS SURVEY IS THE CENTERLINE OF SAFFORD STREET BETWEEN FD. POINTS AT THE CENTERLINES OF 2ND AND 1ST AVE. TAKEN AS N 66° 06' 30" E AS SHOWN ON CITY OF OROVILLE MAP

SCALE: 1"=50'

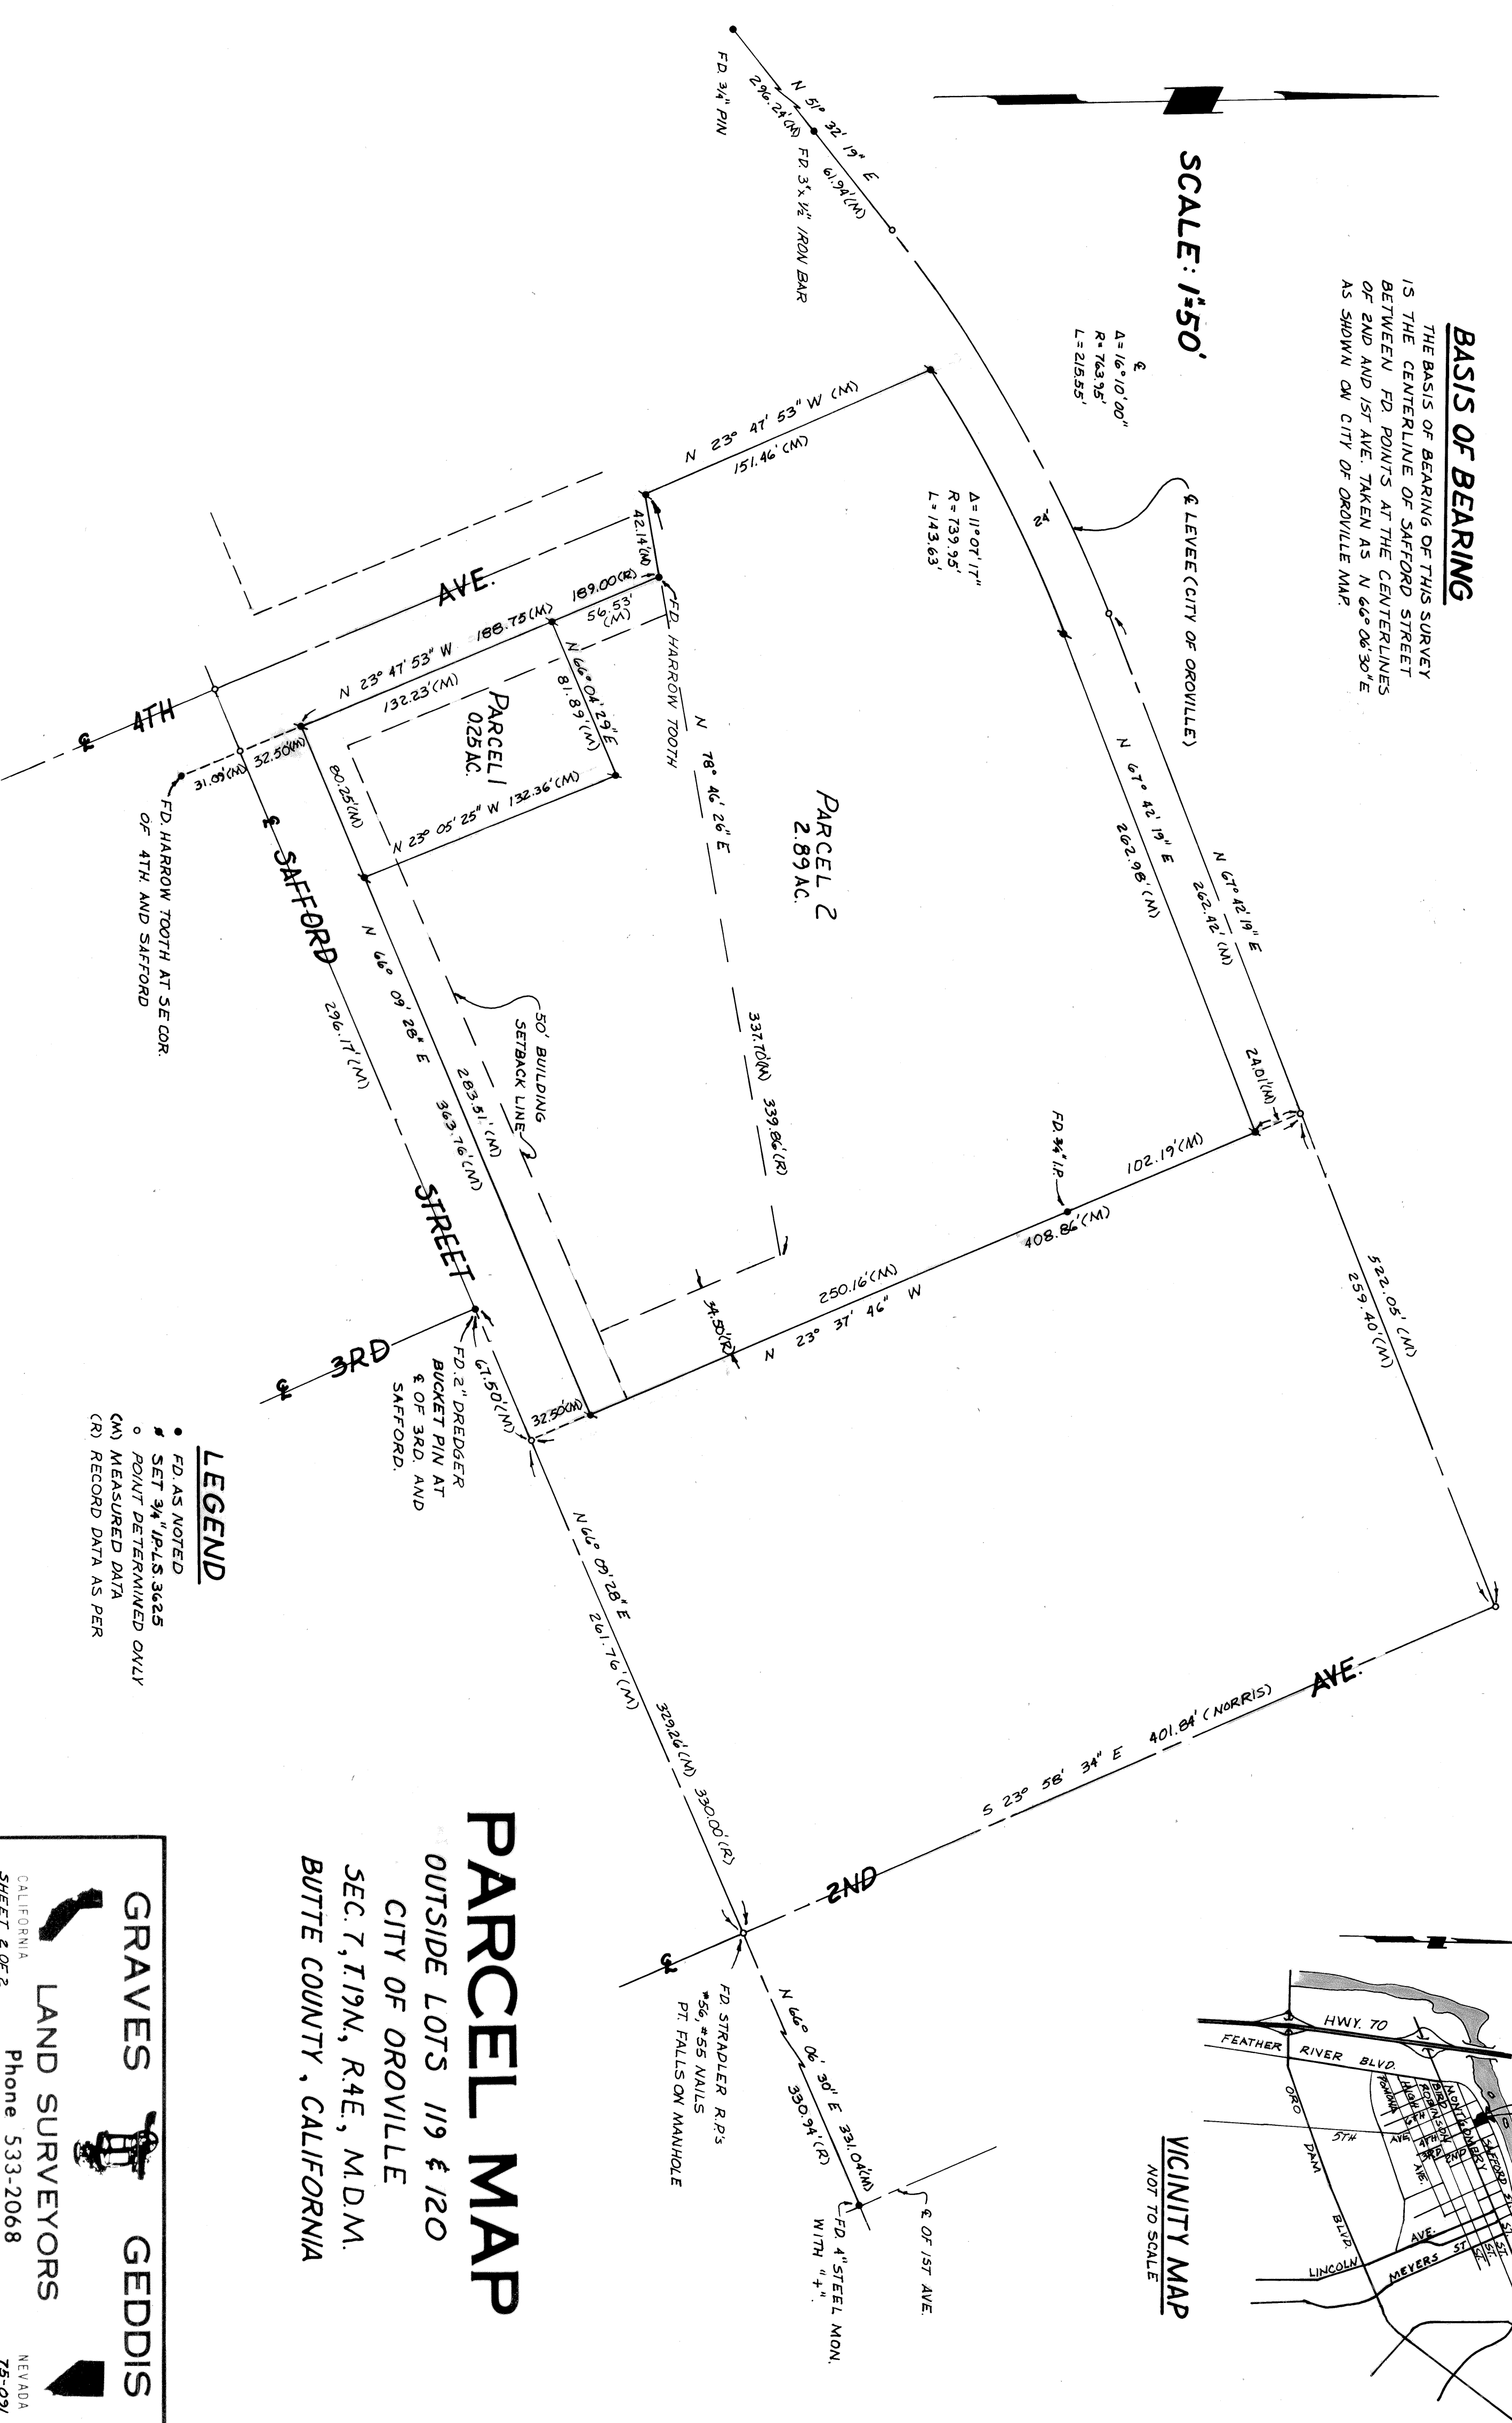

PARCEL MAP

OUTSIDE LOTS 119 & 120
CITY OF OROVILLE
SEC. 7, T.19N, R.4E, M.D.M.
BUTTE COUNTY, CALIFORNIA

GRAVES GEDDIS

LAND SURVEYORS

CALIFORNIA
SHEET 2 OF 2
1638 Huntoon St.
Oroville, Ca. 95965

NEVADA
75-091

Per. of Correction - May 28, 1978 Ak. 2280 Pg. 34
Per. of Correction recorded. 8-27-92 #92. 38536