



1  
S201  
TYP LOAD BEARING WALL FRAMING DETAIL  
3/4" = 1'-0"


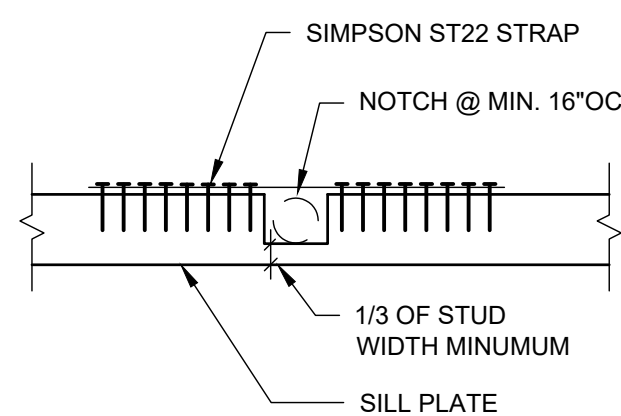


7  
S201  
TYP SILL PLATE SPLICE  
N.T.S.

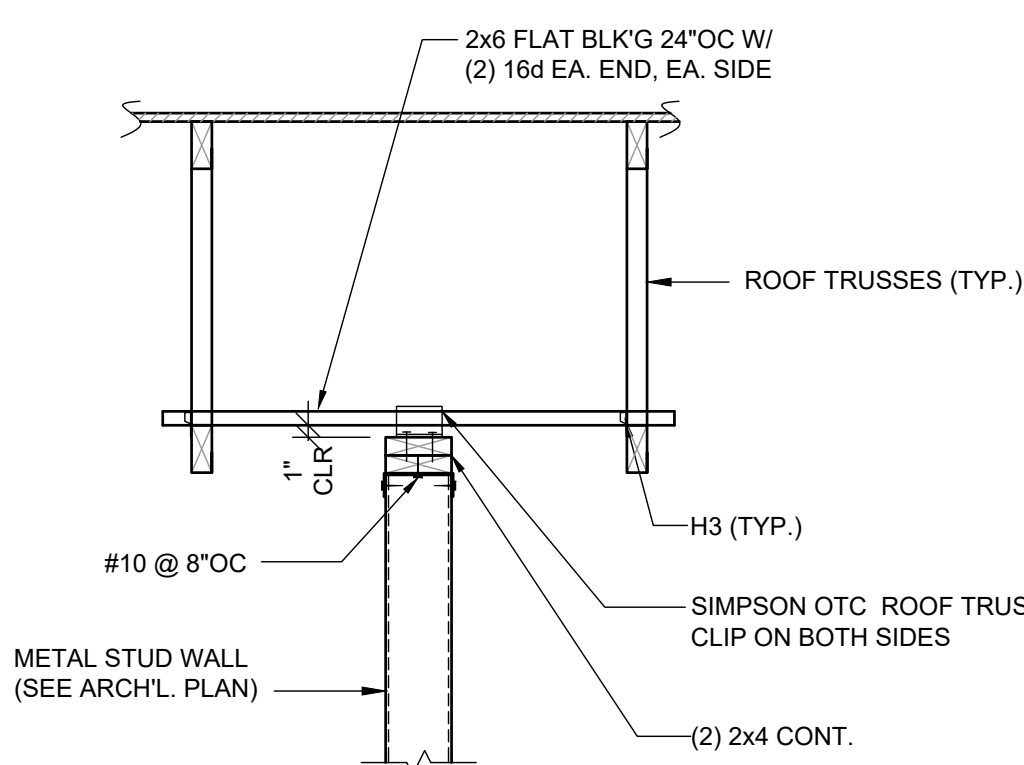


8  
S201  
SUPPORT PARALLEL TO TRUSS  
N.T.S.


9  
S201  
SUPPORT PERP. TO TRUSS  
N.T.S.

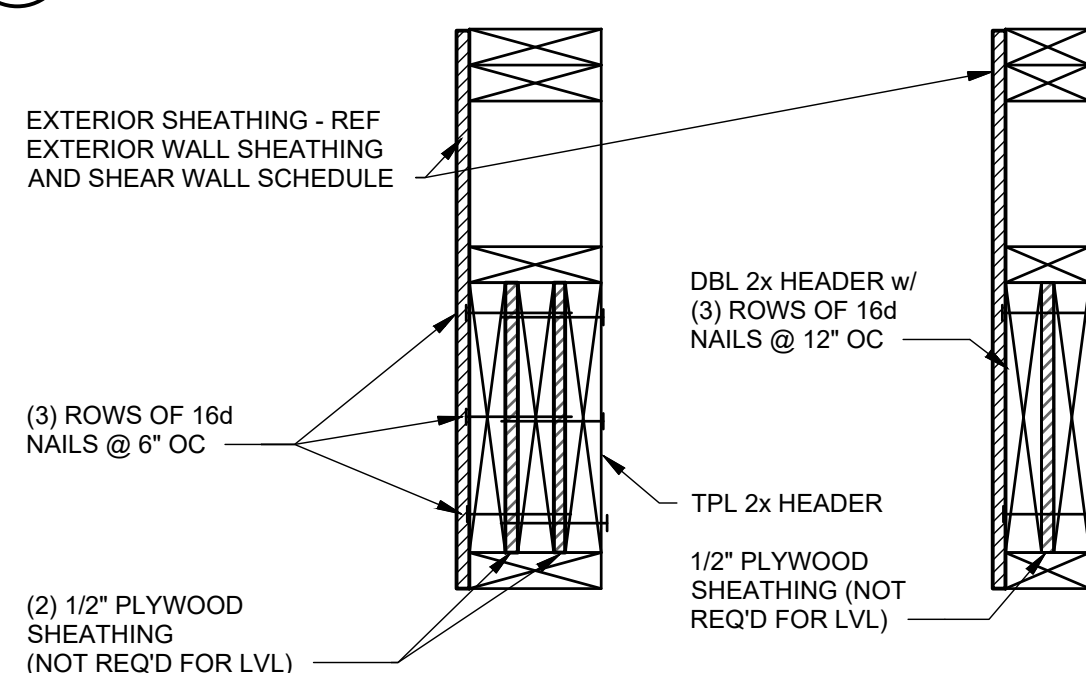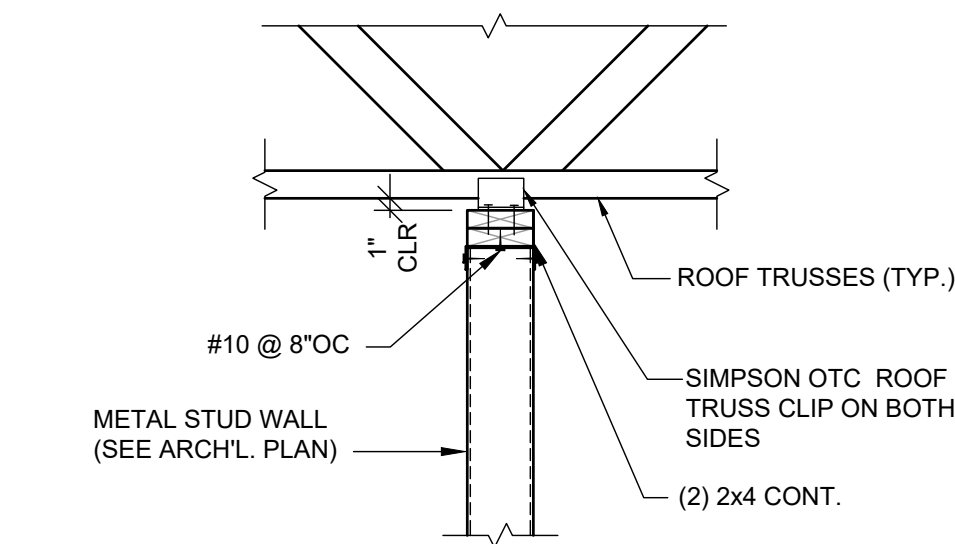


13  
S201  
CONNECTION REQUIREMENTS FOR MULTI-PLY HEADERS  
3/4" = 1'-0"

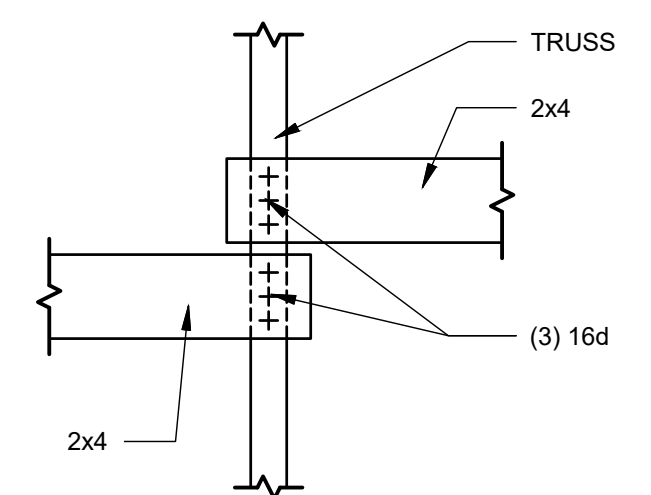


2  
S201  
TYPICAL BRIDGING LAP  
3/4" = 1'-0"

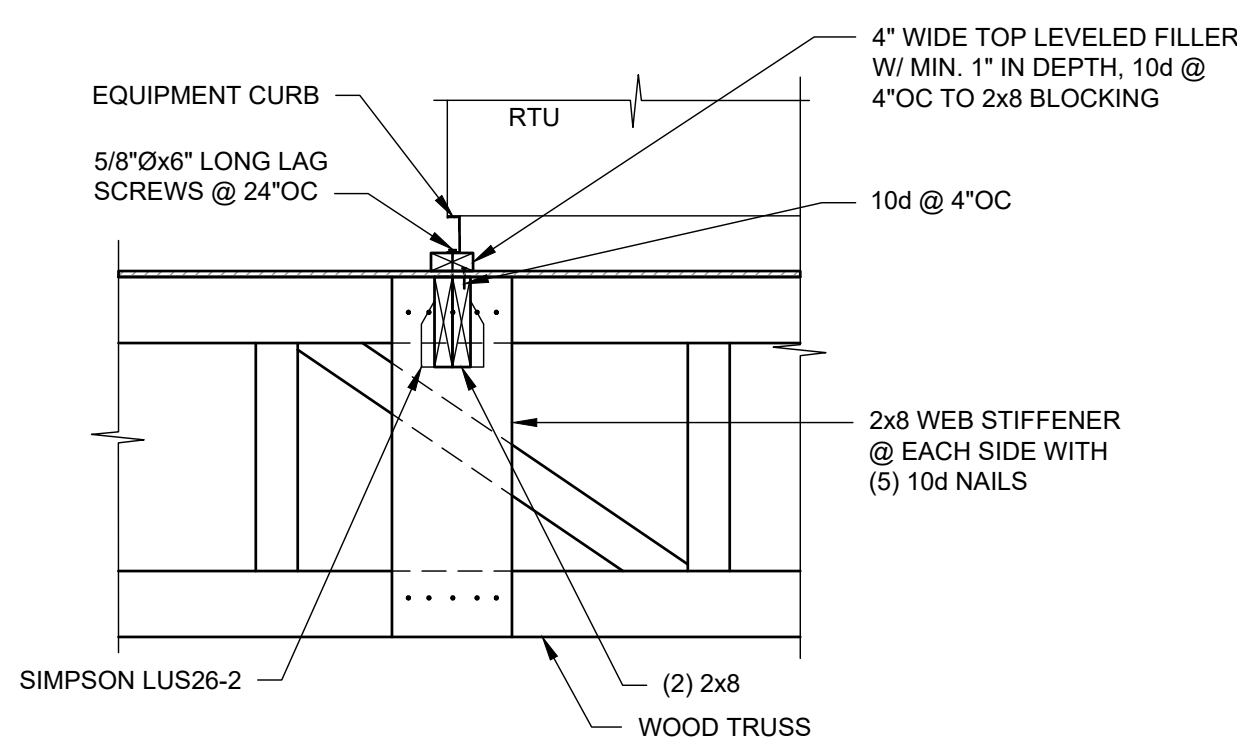


5  
S201  
MECHANICAL ROOF PLATFORM  
N.T.S.

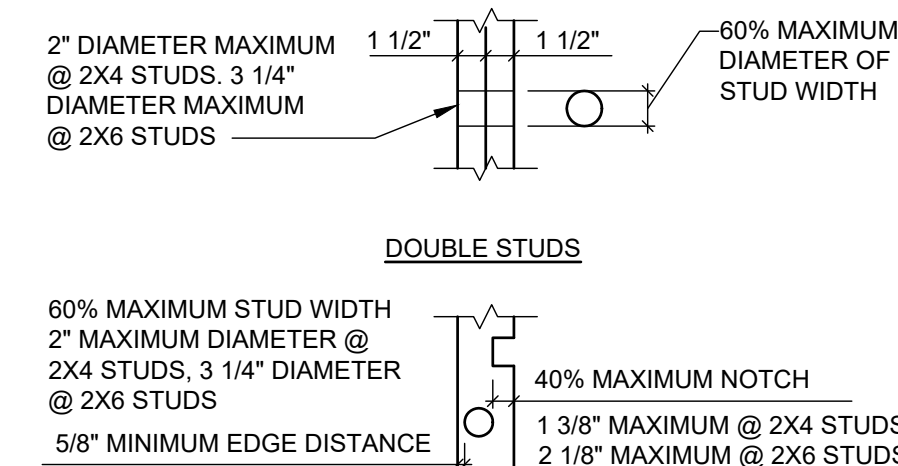


10  
S201  
FRAMING NOTCHES  
N.T.S.

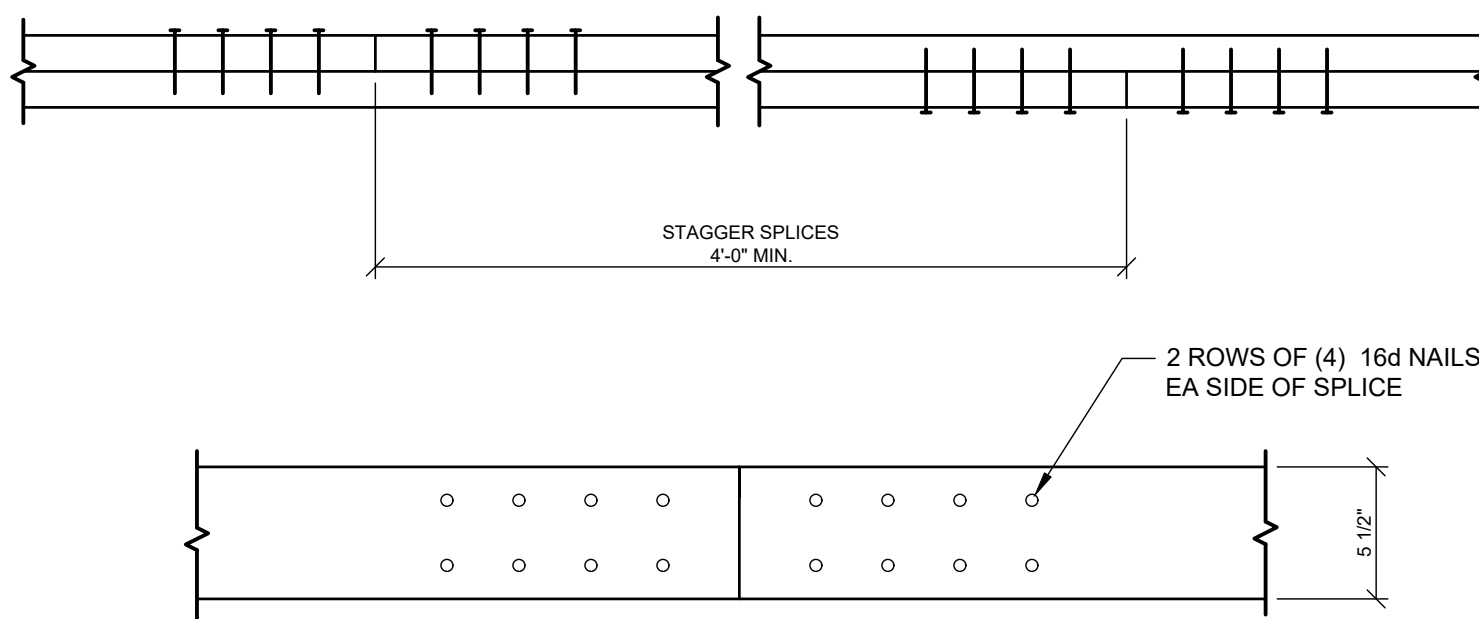

3  
S201  
TYPICAL DOUBLE PLATE SPLICE  
N.T.S.

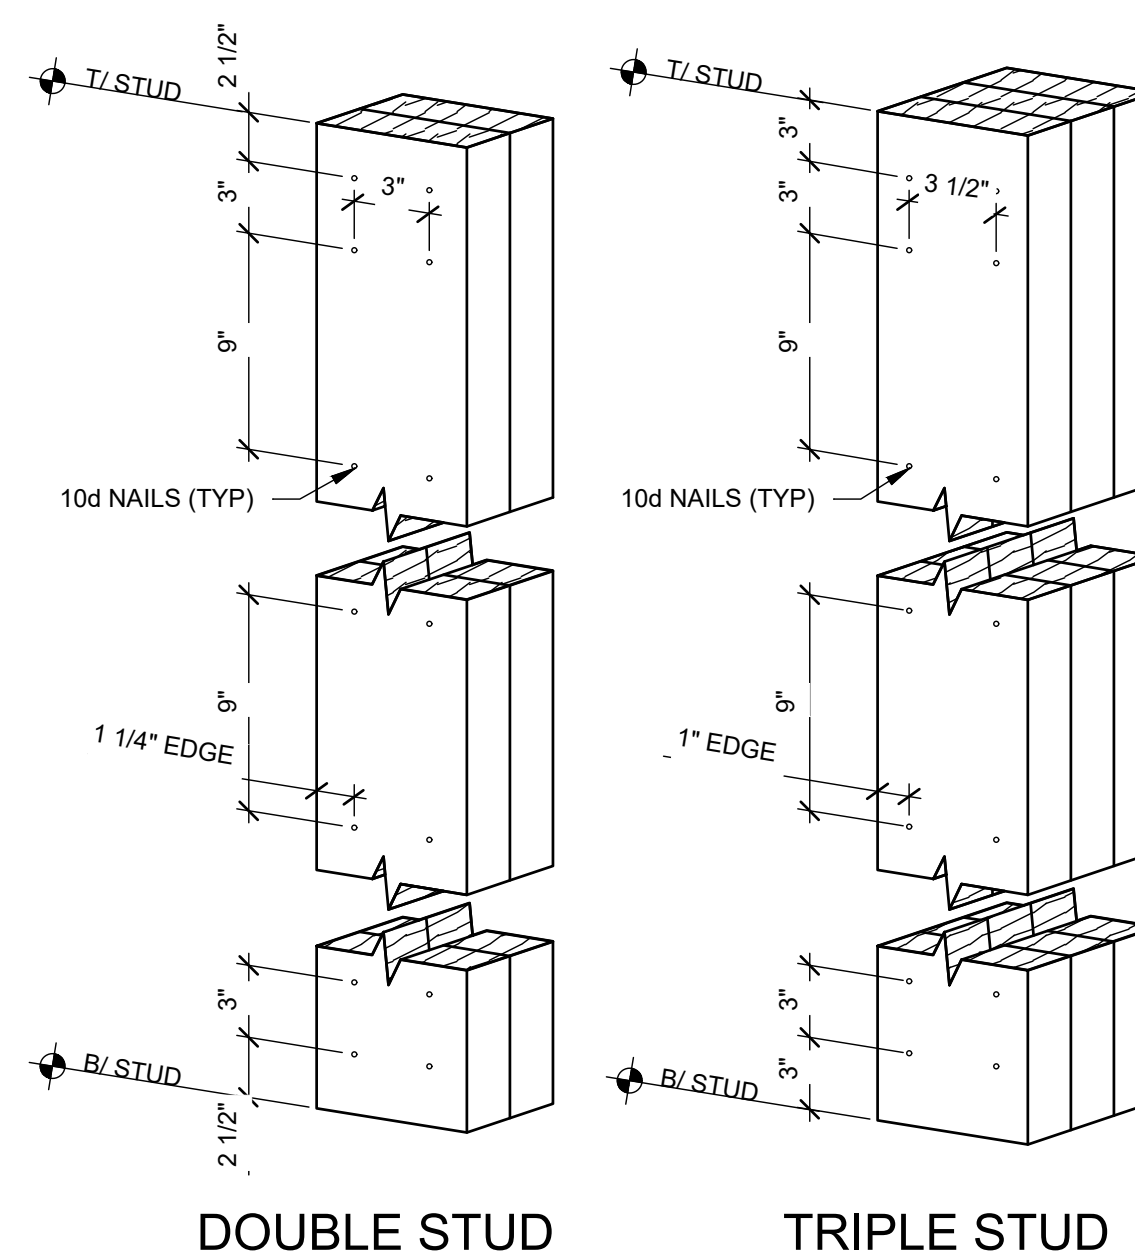

11  
S201  
FRAMING NOTCHES  
N.T.S.

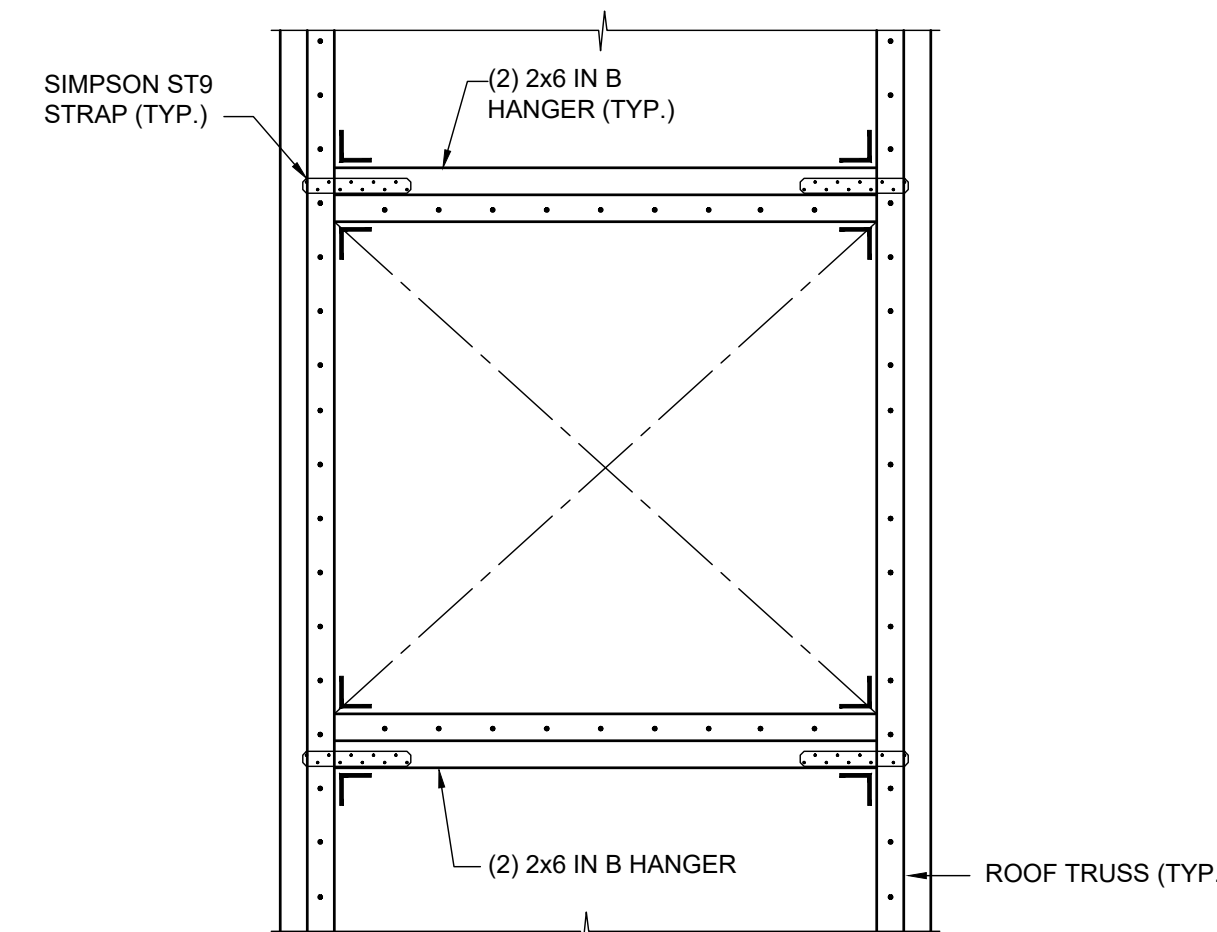

4  
S201  
ROOF OPENING  
N.T.S.

THIS DRAWING has been prepared by the Architect, or prepared under his direct supervision as an instrument of service and is intended for use only on this project. All Drawings, Specifications, ideas and designs, including the overall layout, form, arrangement, and composition of spaces and elements portrayed, constitute the original, unpublished work of the Architect. Any reproduction, use, or disclosure of the information contained herein without the written consent of the Architect is strictly prohibited.

© 2021 H.C. KLOVER ARCHITECT  
THE ARCHITECT DISCLAIMS responsibility for the existing building structure, site conditions, existing construction elements, or any documents, drawings or other instruments, used for any part of this Project which do not bear the Architect's seal. The Architect's services are undertaken only in the interest of the Project Owner. No liability is assumed by the Architect for the benefit of any other party.  
RELATED DOCUMENTS: This Drawing is a single component of an integrated set of Construction Documents. General and Supplementary Conditions of the Contract, General Requirements, Specifications and other drawings may affect the Work described. Failure to review and integrate the design intent of the whole of the Construction Documents does not relieve the Contractor from providing a complete Project.  
COMPLY WITH all laws, codes, ordinances and regulations with authorities having jurisdiction and with requirements of the Landlord, if applicable. Do not start Work until all permits and required approvals are obtained.  
KEY TO ACTUAL CONDITIONS and dimensions prior to construction. Commitment of work constitutes verification and acceptance of all existing conditions. Application of a material or equipment item to Work installed by others constitutes acceptance of that Work and assumption of responsibility for satisfactory installation.  
DIMENSIONS SHOWN are to finish face of a material unless otherwise indicated. Omit dimensions - IN NET SIZE. Drawing notes otherwise directed.

project title

CFT RETAIL BUILDING  
2901 S. CHURCH STREET  
MURFREESBORO, TN 37127

project number  
20045.003  
drawing issuance  
PERMIT/BID SET 6.1.2021  
drawing revisions  
No. Description Date:

professional seal



drawing title  
TYPICAL DETAILS & SECTIONS

drawing number

S201

BRITT PETERS  
AND  
ASSOCIATES  
INC.  
consulting engineers  
101 Falls Park Drive  
Suite 601  
Greenville, SC 29601  
(864) 271-8869  
(864) 233-5140 Fax  
www.brittpeters.com  
BPA Job No. 210395

hckloverarchitect  
8813 PENROSE LANE, SUITE 400 • LENEXA, KS 66219  
ph: 913.649.8181 • fx: 913.649.1275 • www.hcklover.net