
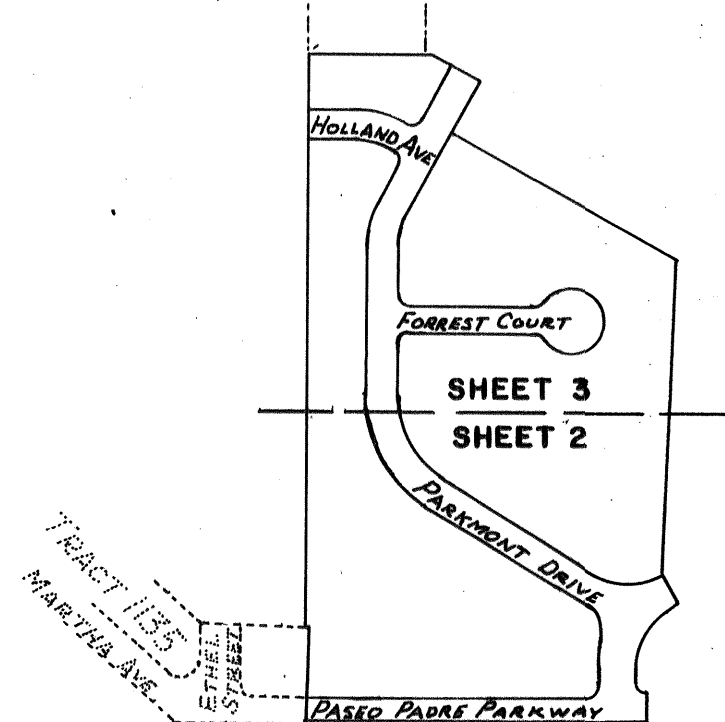


BUEHLER DANG CENTER MEDICAL GROUP
GRIMMER


FREMONT
PROFESSIONAL
CENTER, INC.

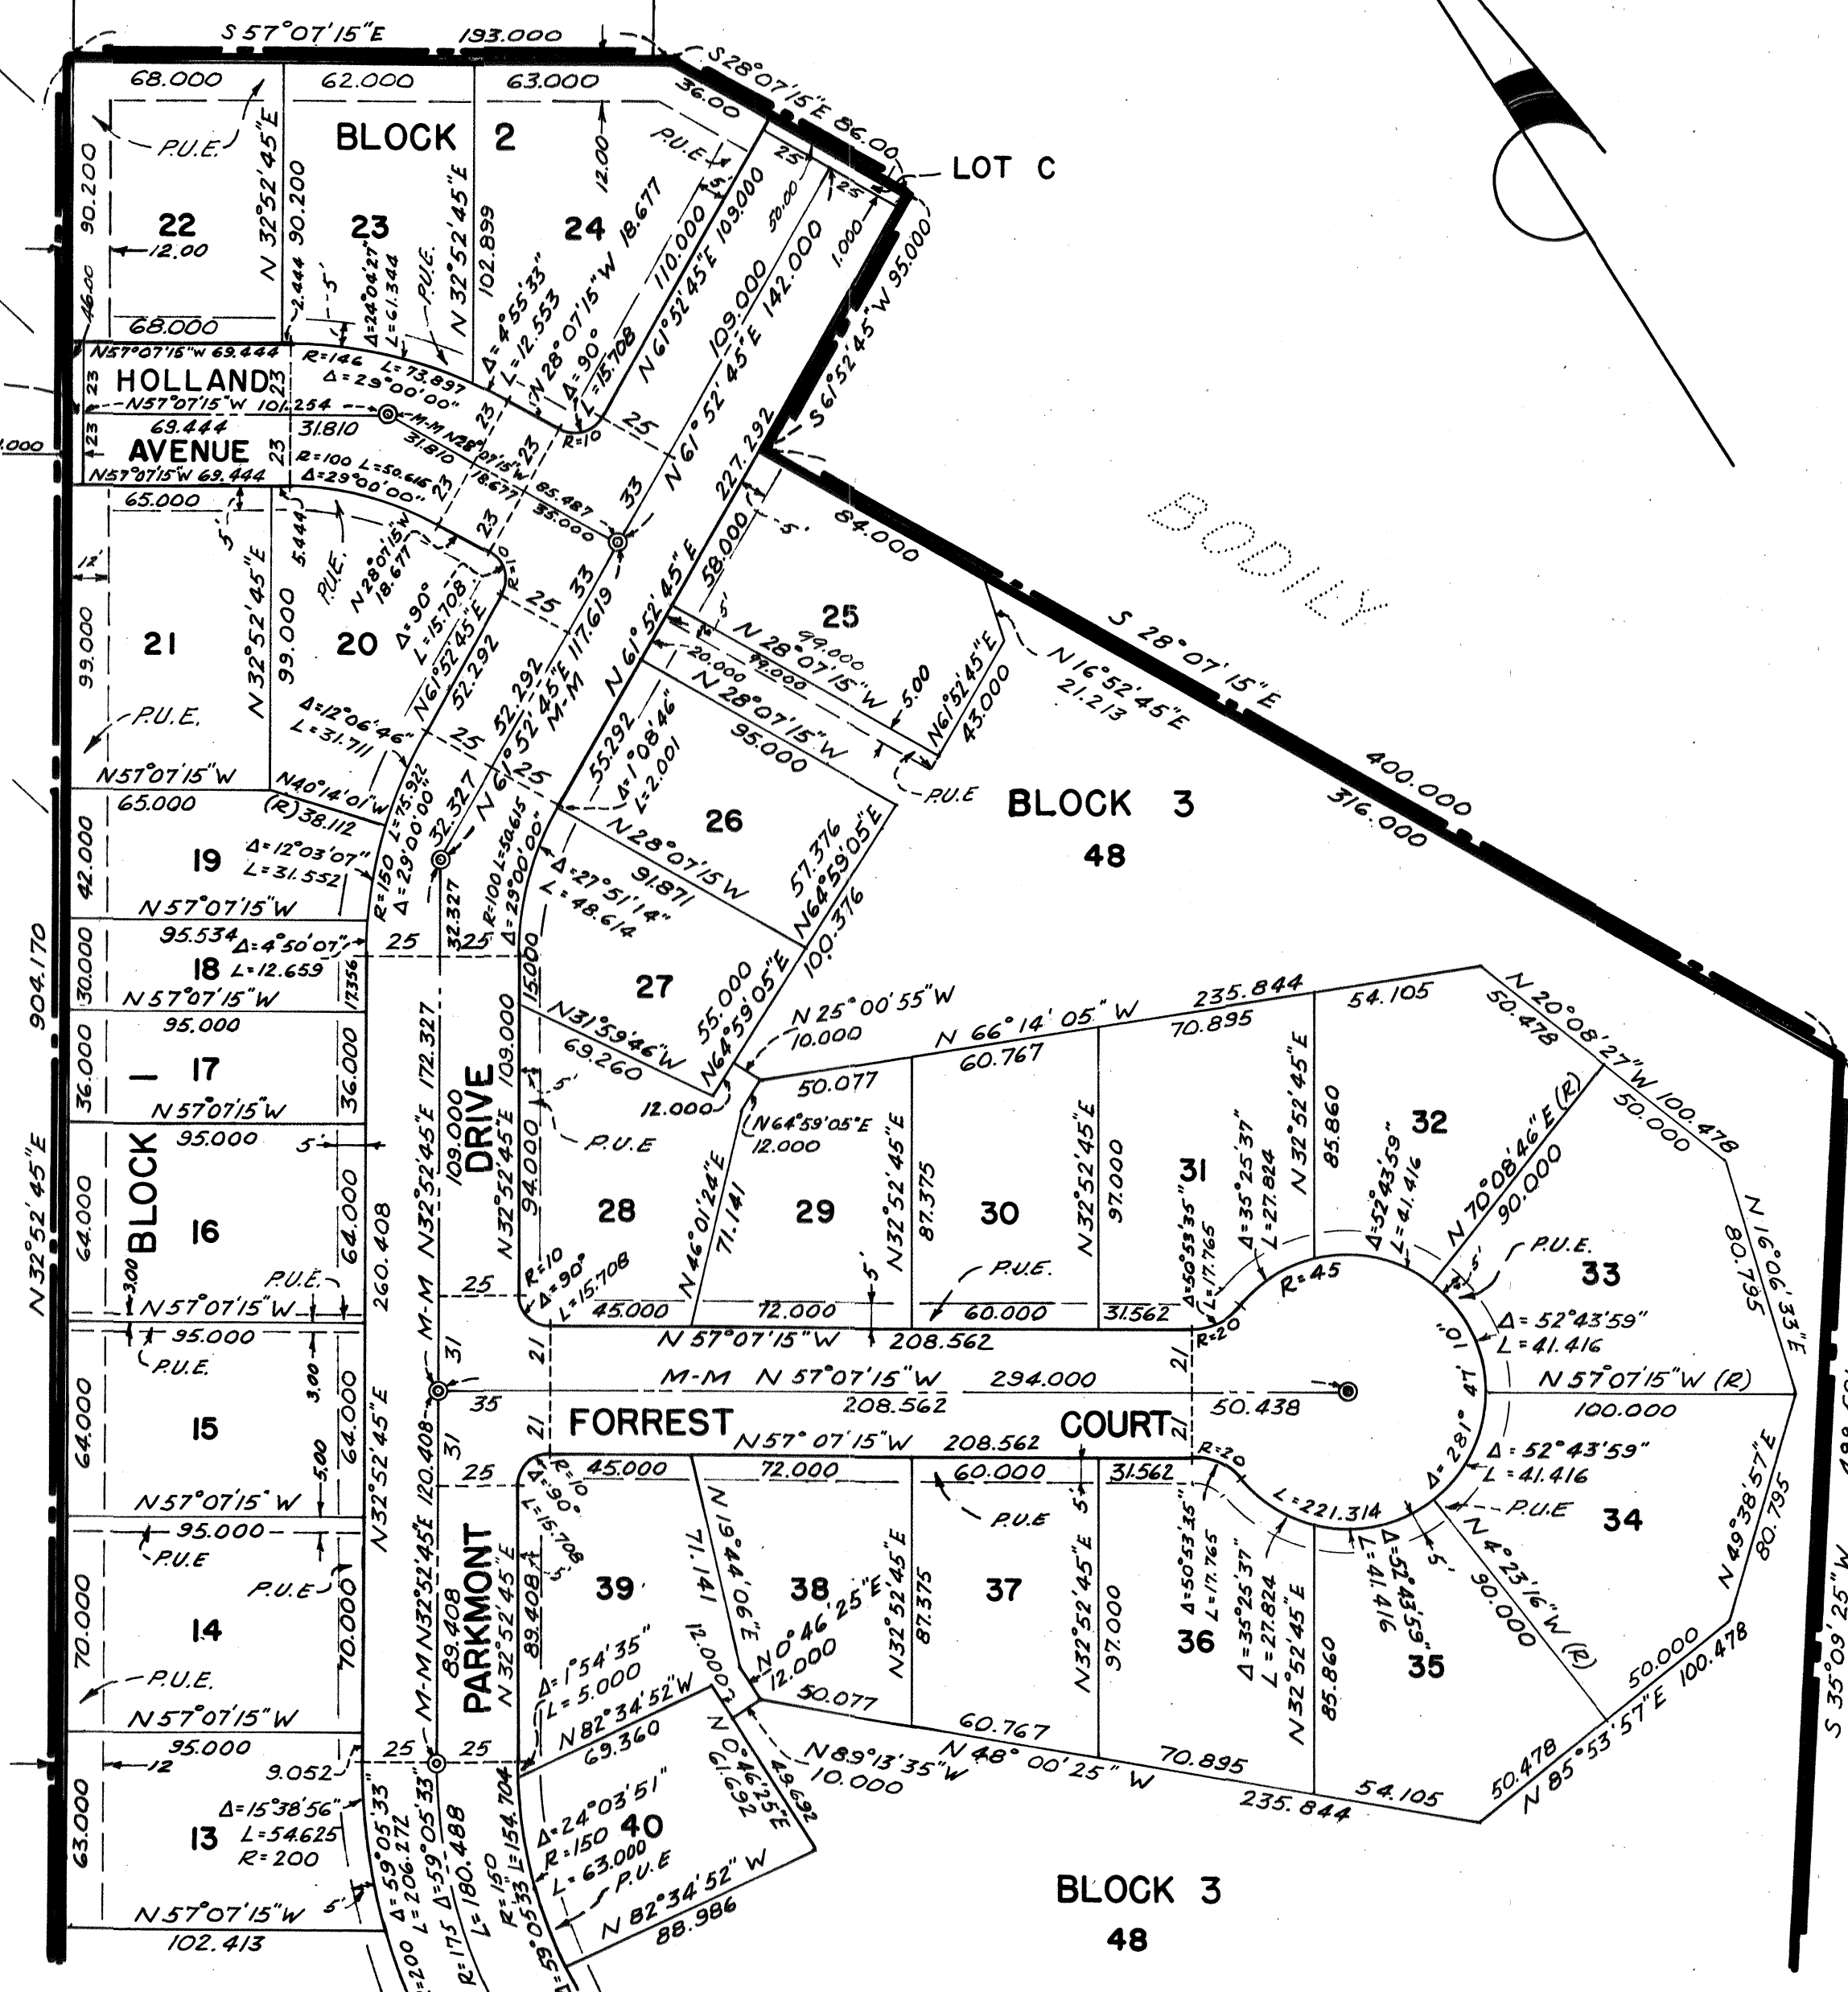

KEY MAP
SCALE: 1" = 300'

Legend
Concrete monuments to be set shown thus: ---⊙---
Existing monuments shown thus: ---●---
Basis of Bearings: Tract 1135
Building set-back lines to be as required by the zoning ordinance of the City of Fremont.
Public Utility Easement designated--R.U.E.

TRACT 2050
PARKMONT
UNIT NO. 1
CITY OF FREMONT
ALAMEDA COUNTY, CALIFORNIA
CHARLES H. PESTANA
REGISTERED CIVIL ENGINEER NO. 8395
SEPTEMBER, 1959
SCALE: 1" = 50'

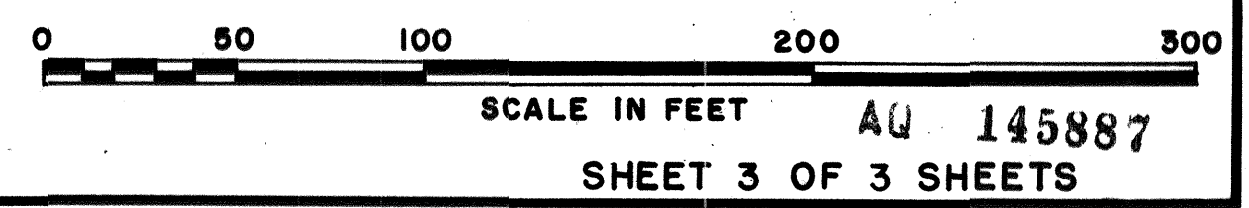

TR
2050